

NO.	DESCRIPTION	BY	DATE

SHEET TITLE:
First Floor

PROJECT DESCRIPTION:
Waterbury Commons 3


DRAWINGS PROVIDED BY:
Arnot Development Group, Inc.
358 South Pinnacle Ridge
Waterbury, Vermont 05676
802-244-5836

DATE:
3/25/2014

SCALE:
1/4" = 1'

SHEET:

A-1

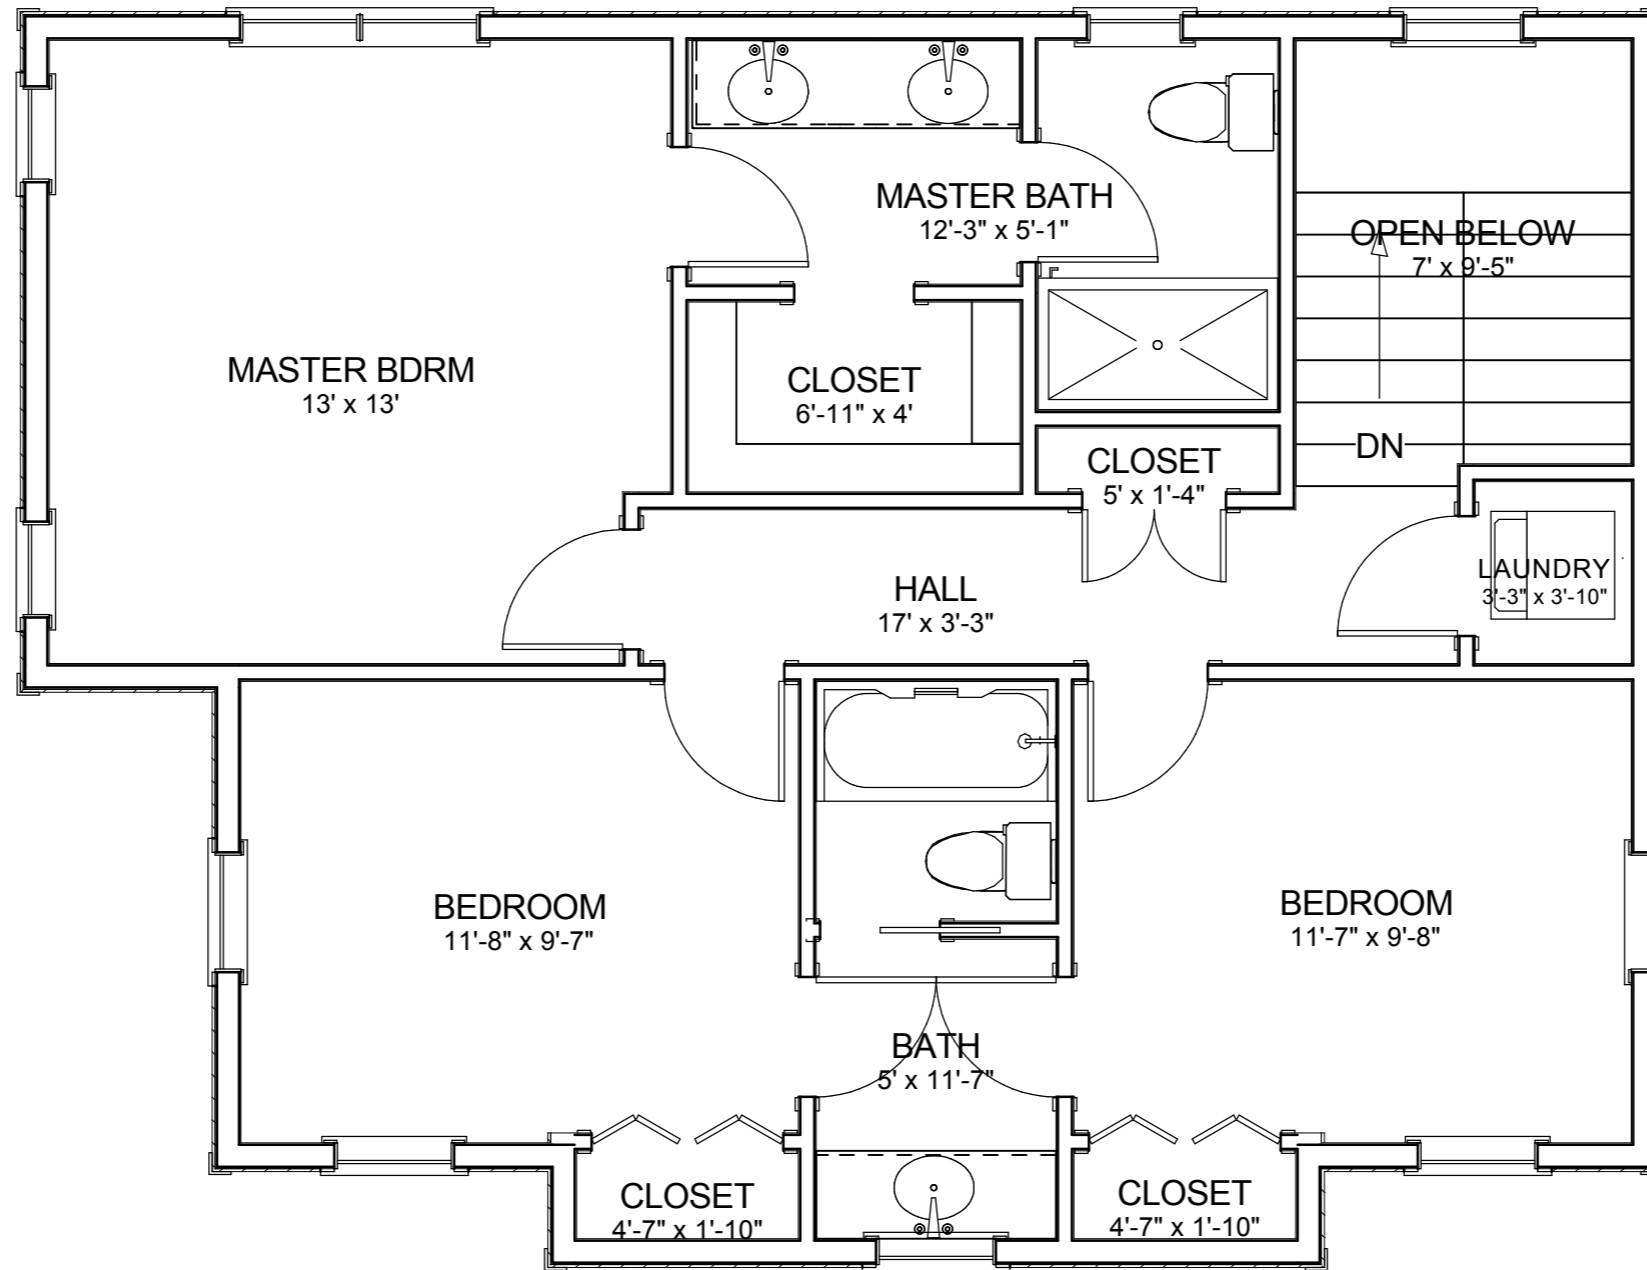

NO.	DESCRIPTION	BY	DATE

PROJECT DESCRIPTION:
Waterbury Commons 3

SHEET TITLE:
Second Floor

DRAWINGS PROVIDED BY:
 Arnot Development Group, Inc.
 358 South Pinnacle Ridge
 Waterbury, Vermont 05676
 802-244-5836

DATE:
 3/25/2014

SCALE:
1/4" = 1'

SHEET:
A-2



NO. DESCRIPTION BY DATE

NO.	DESCRIPTION	BY	DATE

SHEET TITLE:
Front Elevation

PROJECT DESCRIPTION:
Waterbury Commons 3

DRAWINGS PROVIDED BY:
Arnot Development Group, Inc.
358 South Pinnacle Ridge
Waterbury, Vermont 05676
802-244-5836

DATE:
3/25/2014

SCALE:
1/4" = 1'

SHEET:
A-3



DRAWINGS PROVIDED BY:

Arnot Development Group, Inc.
358 South Pinnacle Ridge
Waterbury, Vermont 05676
802-244-5836

DATE:

3/25/2014

SCALE:

1/4" = 1'

SHEET:

A-4

PROJECT DESCRIPTION:

Waterbury Commons 3

SHEET TITLE:

Rear Elevation

NO.	DESCRIPTION	BY	DATE



NO. DESCRIPTION BY DATE

NO.	DESCRIPTION	BY	DATE

SHEET TITLE:
Right Elevation

PROJECT DESCRIPTION:
Waterbury Commons 3

DRAWINGS PROVIDED BY:
Arnot Development Group, Inc.
358 South Pinnacle Ridge
Waterbury, Vermont 05676
802-244-5836

DATE:
3/25/2014

SCALE:
1/4" = 1'

SHEET:
A-5



NO. DESCRIPTION BY DATE

NO.	DESCRIPTION	BY	DATE

SHEET TITLE:
Left Elevation

PROJECT DESCRIPTION:
Waterbury Commons 3

DRAWINGS PROVIDED BY:
Arnot Development Group, Inc.
358 South Pinnacle Ridge
Waterbury, Vermont 05676
802-244-5836

DATE:
3/25/2014

SCALE:
1/4" = 1'

SHEET:
A-6