

DRAWINGS PROVIDED BY:  
 Amot Development Group, Inc.  
 358 South Pinnacle Ridge  
 Waterbury, Vermont 05676  
 802-244-5836

DATE:

12/15/2015

SCALE:

1/4" = 1'

SHEET:

**A-2**

PROJECT DESCRIPTION:  
**Waterbury Commons Averill**

SHEET TITLE:  
**Second Floor**

NO.	DESCRIPTION	BY	DATE



--

NO.	DESCRIPTION	BY	DATE

SHEET TITLE:  
**Front Elevation**

PROJECT DESCRIPTION:  
**Waterbury Commons Averill**

DRAWINGS PROVIDED BY:  
Amot Development Group, Inc.  
358 South Primade Ridge  
Waterbury, Vermont 05676  
802-244-5836

DATE:

12/15/2015

SCALE:

1/4" = 1'

SHEET:

**A-3**



DRAWINGS PROVIDED BY:  
 Arnot Development Group, Inc.  
 358 South Primrose Ridge  
 Waterbury, Vermont 05676  
 802-244-5836

DATE:

12/15/2015

SCALE:

1/4" = 1'


SHEET:


**A-4**

PROJECT DESCRIPTION:  
**Waterbury Commons Averill**

SHEET TITLE:  
**Rear Elevation**

NO.	DESCRIPTION	BY	DATE

 

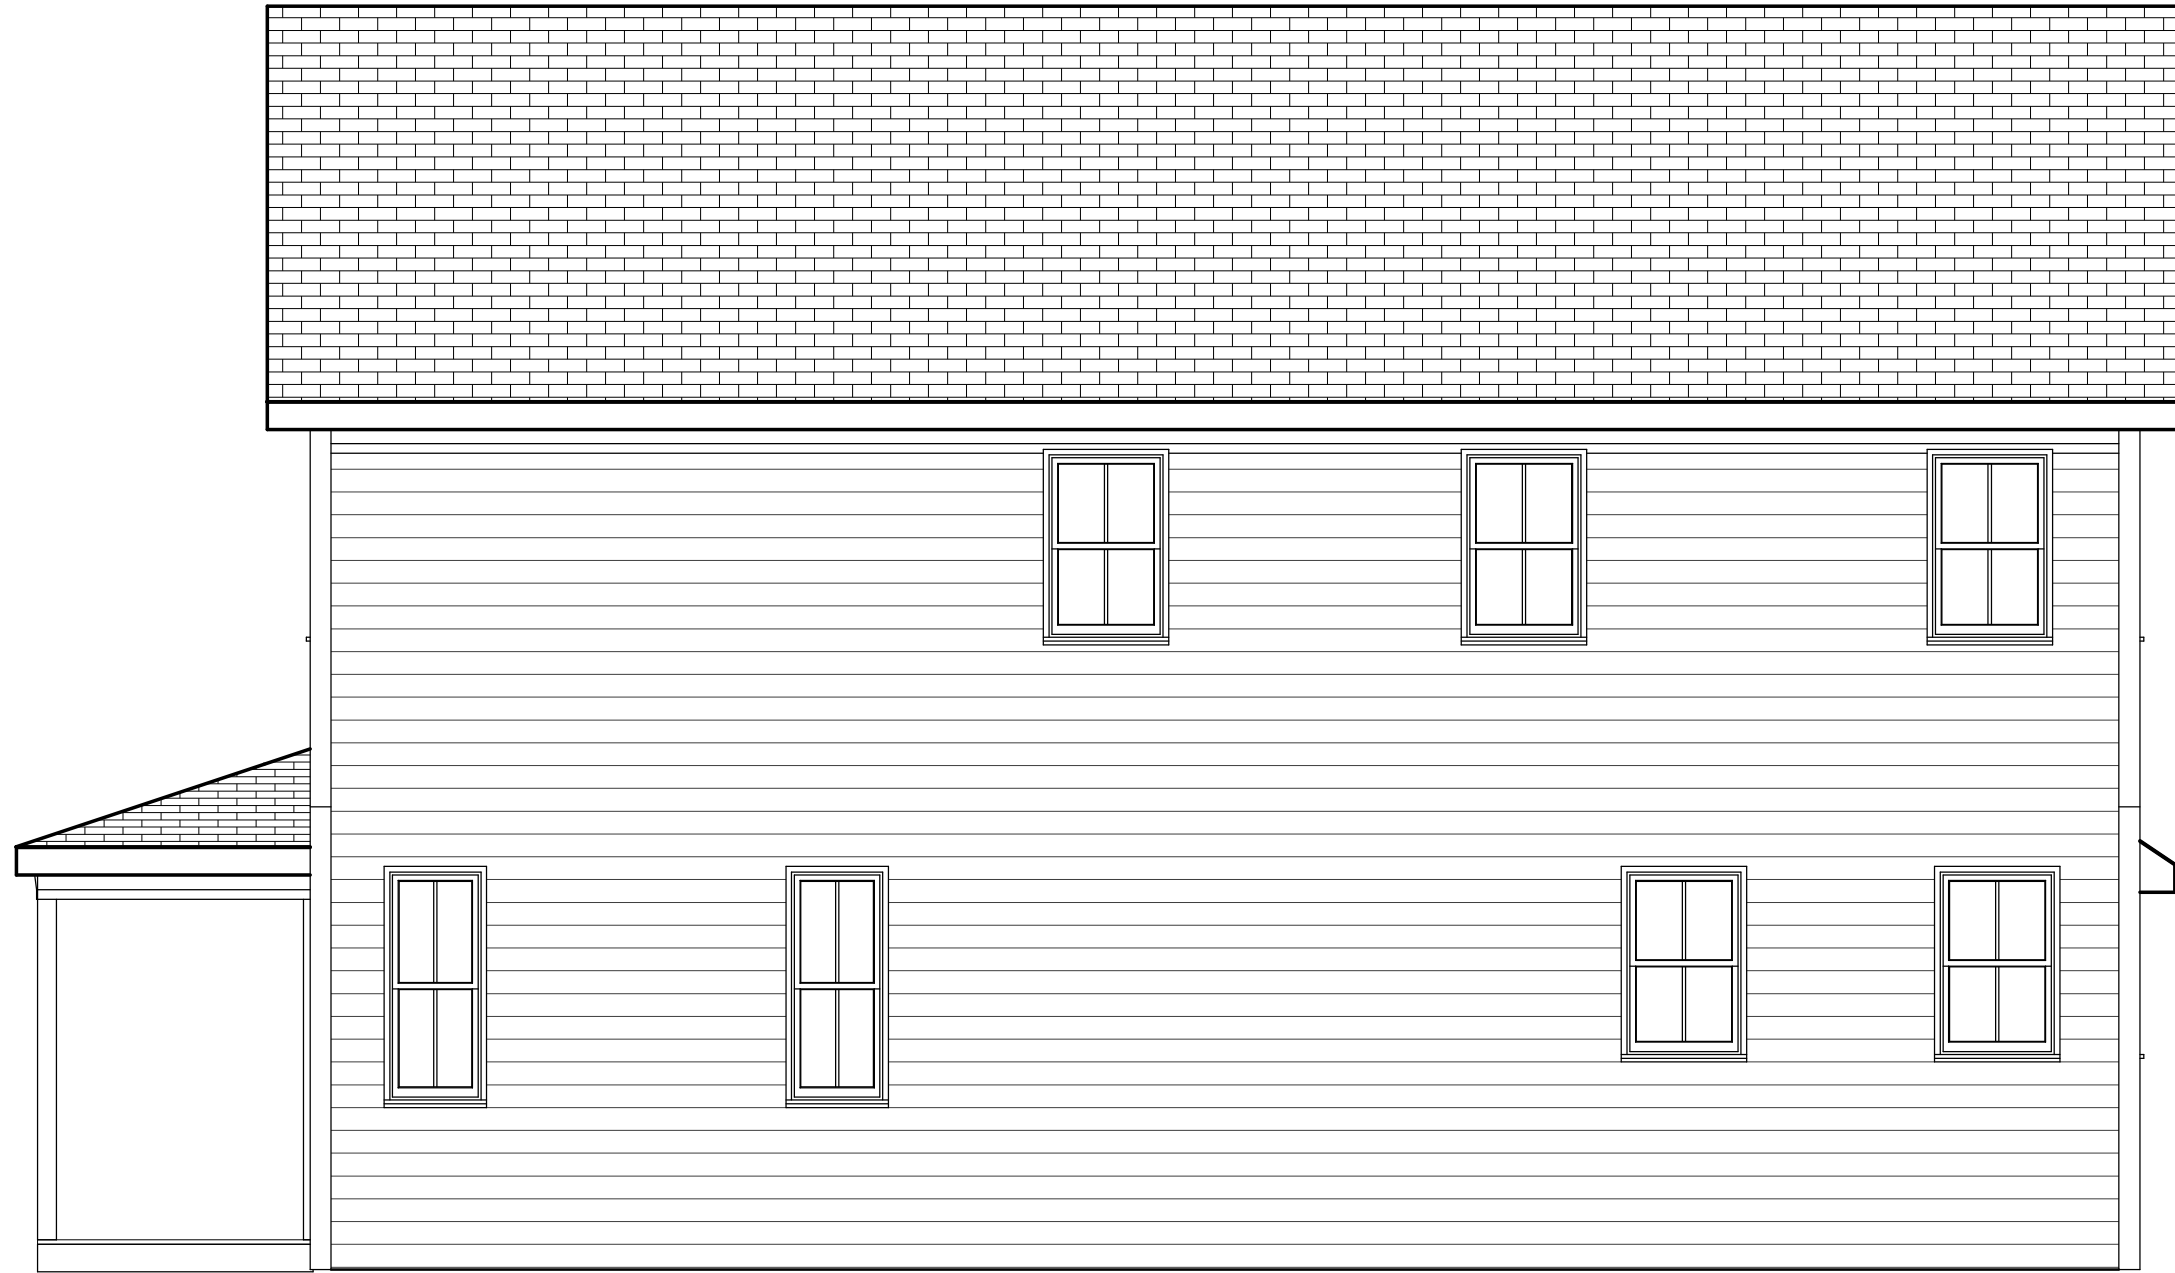

--

NO.	DESCRIPTION	BY	DATE

SHEET TITLE:  
**Right Elevation**

PROJECT DESCRIPTION:  
**Waterbury Commons Averill**

DRAWINGS PROVIDED BY:  
 Arnot Development Group, Inc.  
 338 South Pinnacle Ridge  
 Waterbury, Vermont 05676  
 802-244-5836

DATE:

12/15/2015

SCALE:

1/4" = 1'

SHEET:

**A-5**



NO. DESCRIPTION BY DATE

NO.	DESCRIPTION	BY	DATE

SHEET TITLE:  
**Left Elevation**

PROJECT DESCRIPTION:  
**Waterbury Commons Averill**

DRAWINGS PROVIDED BY:  
Amot Development Group, Inc.  
358 South Primrose Ridge  
Waterbury, Vermont 05676  
802-244-5836

DATE:

12/15/2015

SCALE:

1/4" = 1'

SHEET:

**A-6**