


DRAWINGS PROVIDED BY: ADG Design/Build		PROJECT DESCRIPTION: WATERBURY COMMONS CRAFTSMAN		SHEET TITLE: First Floor		NO. DESCRIPTION BY DATE	
DATE: 9/6/19		SCALE: 1/4" = 1'		SHEET: A-1			

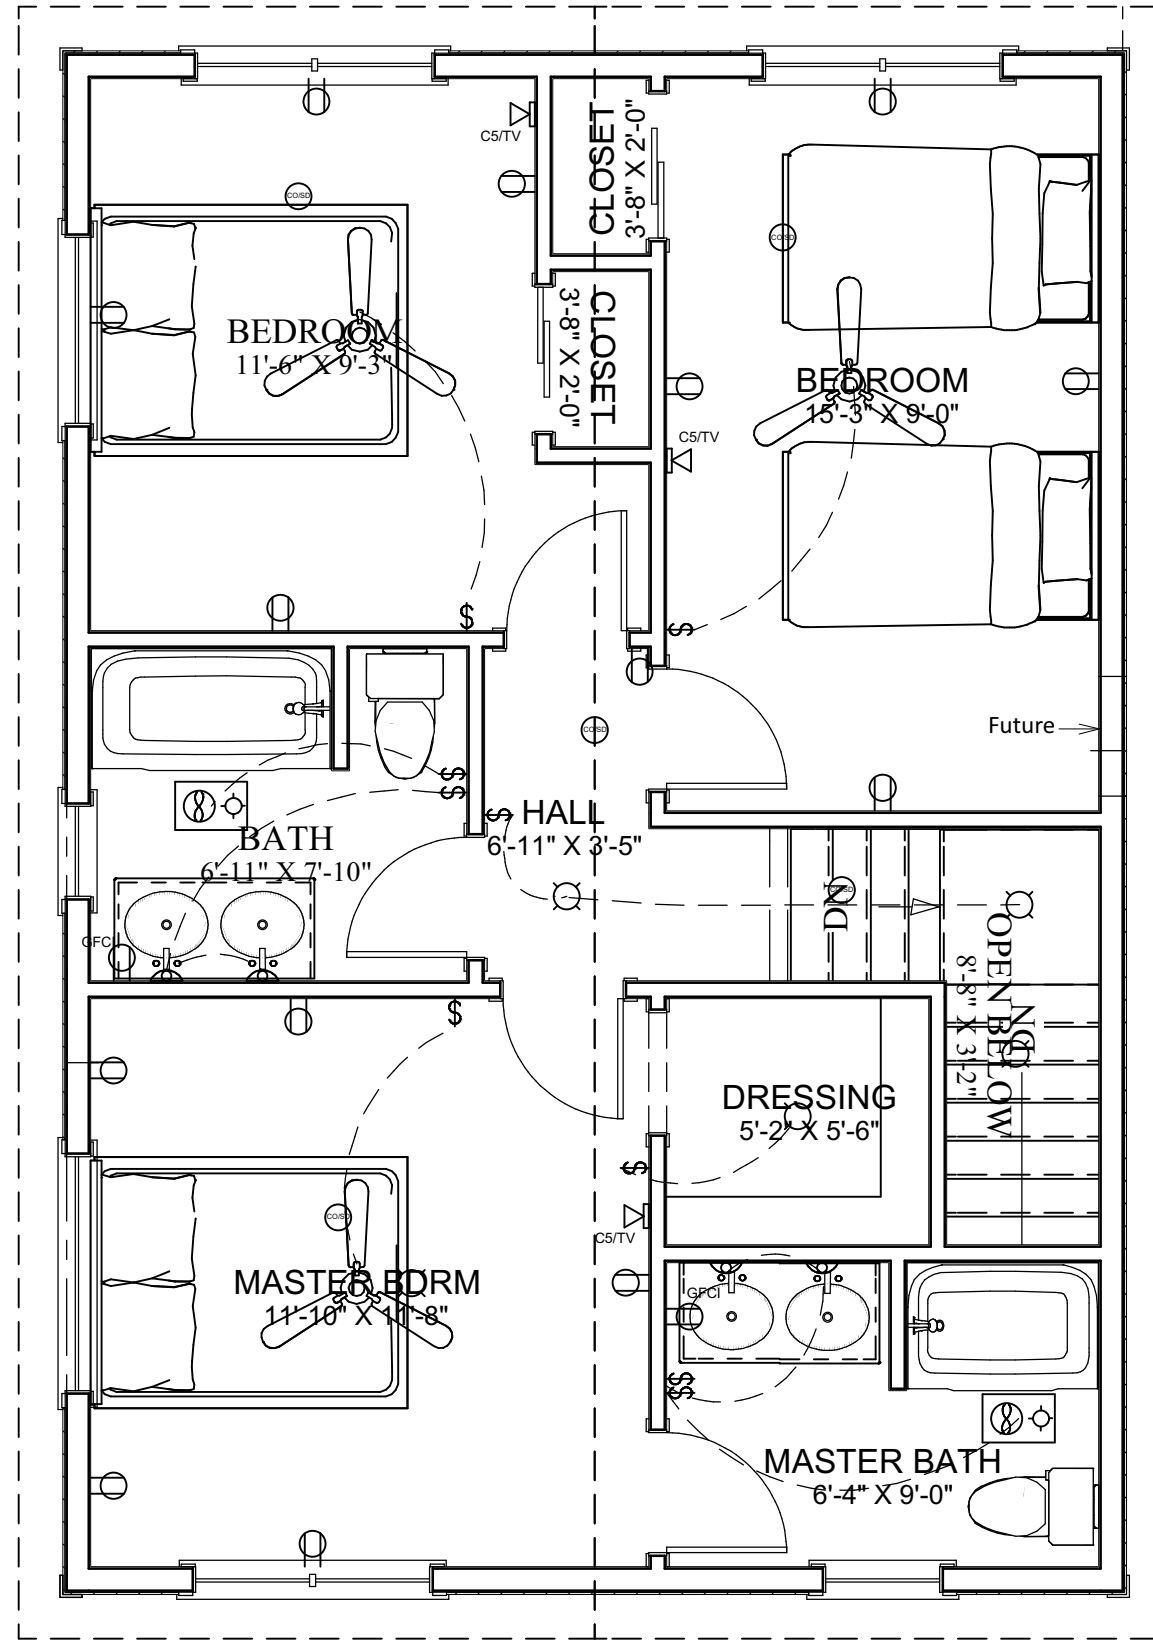

NO.	DESCRIPTION	BY	DATE

SHEET TITLE:
Second Floor

PROJECT DESCRIPTION:
WATERBURY COMMONS
CRAFTSMAN


DRAWINGS PROVIDED BY:
ADG
Design/Build

DATE:
9/6/19

SCALE:
1/4" = 1'

SHEET:

A-2

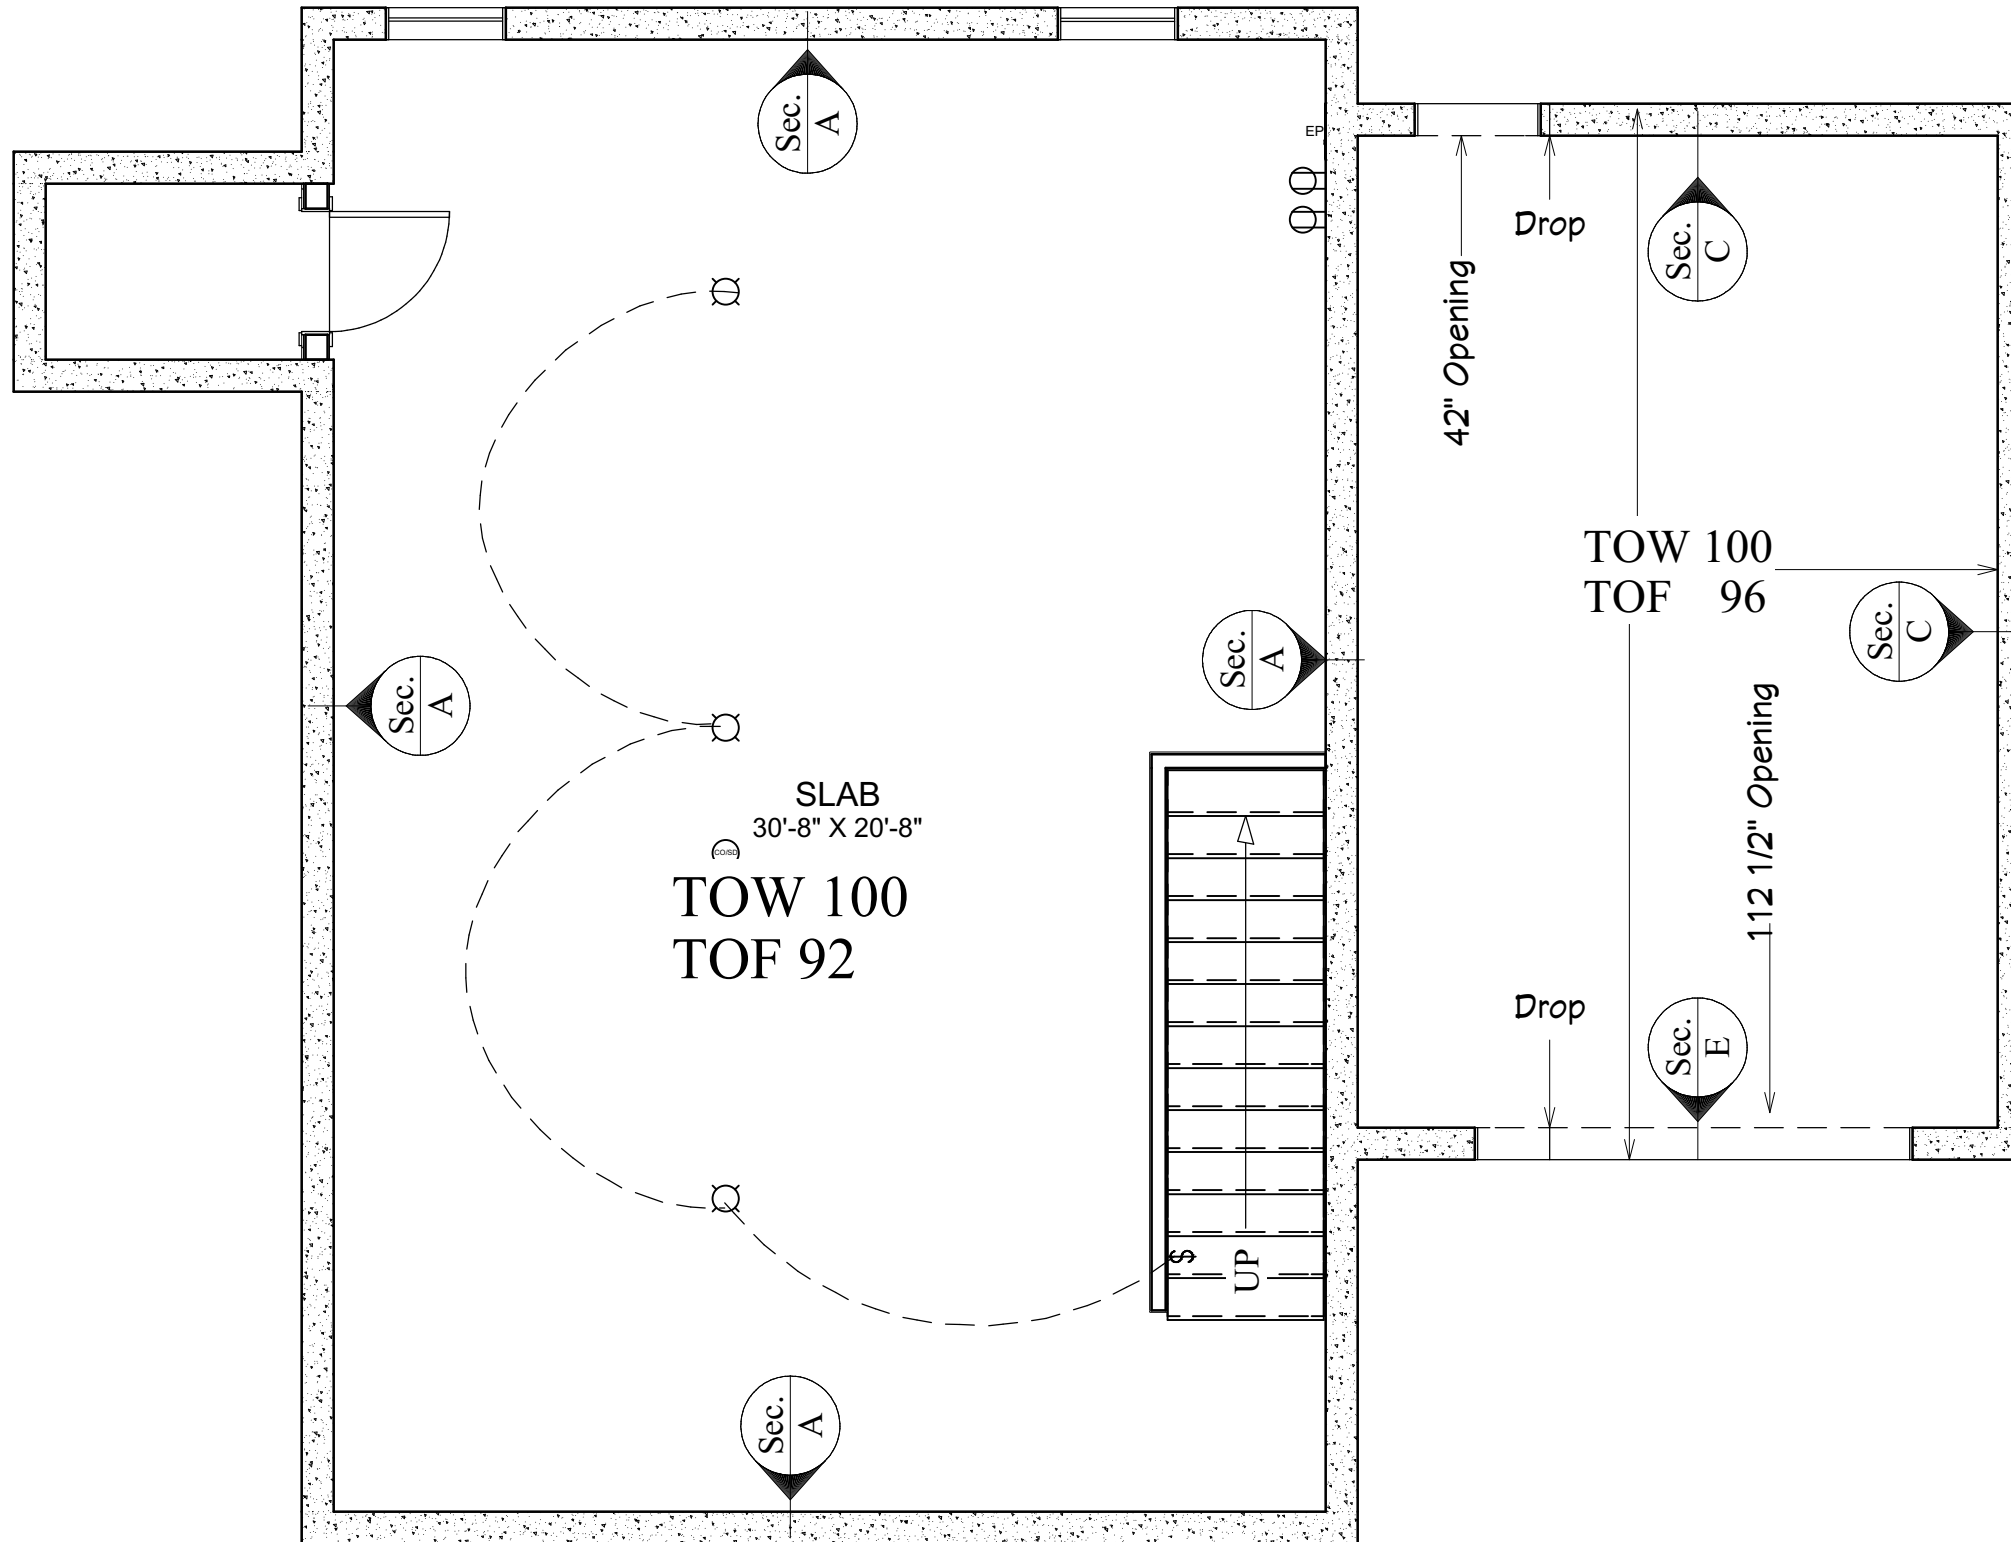

NO.	DESCRIPTION	BY	DATE

SHEET TITLE:
Lower Level

PROJECT DESCRIPTION:
WATERBURY COMMONS
CRAFTSMAN

DRAWINGS PROVIDED BY:
ADG
Design/Build

DATE:
9/6/19

SCALE:
1/4" = 1'

SHEET:

A-3



NO.	DESCRIPTION	BY	DATE

SHEET TITLE:
Front Elevation

PROJECT DESCRIPTION:
WATERBURY COMMONS
CRAFTSMAN

DRAWINGS PROVIDED BY:
ADG
Design/Build

DATE:
9/6/19

SCALE:
1/4" = 1'

SHEET:

A-5



PROJECT DESCRIPTION: WATERBURY COMMONS CRAFTSMAN		SHEET TITLE: Rear Elevation	
DRAWINGS PROVIDED BY: ADG Design/Build		NO. DESCRIPTION	BY DATE
DATE: 9/6/19			
SCALE: 1/4" = 1'			
SHEET: A-6			



NO.	DESCRIPTION	BY	DATE

SHEET TITLE:
North Elevation


PROJECT DESCRIPTION:
WATERBURY COMMONS
CRAFTSMAN

DRAWINGS PROVIDED BY:
ADG
Design/Build

DATE:
9/6/19

SCALE:
1/4" = 1'

SHEET:
A-7

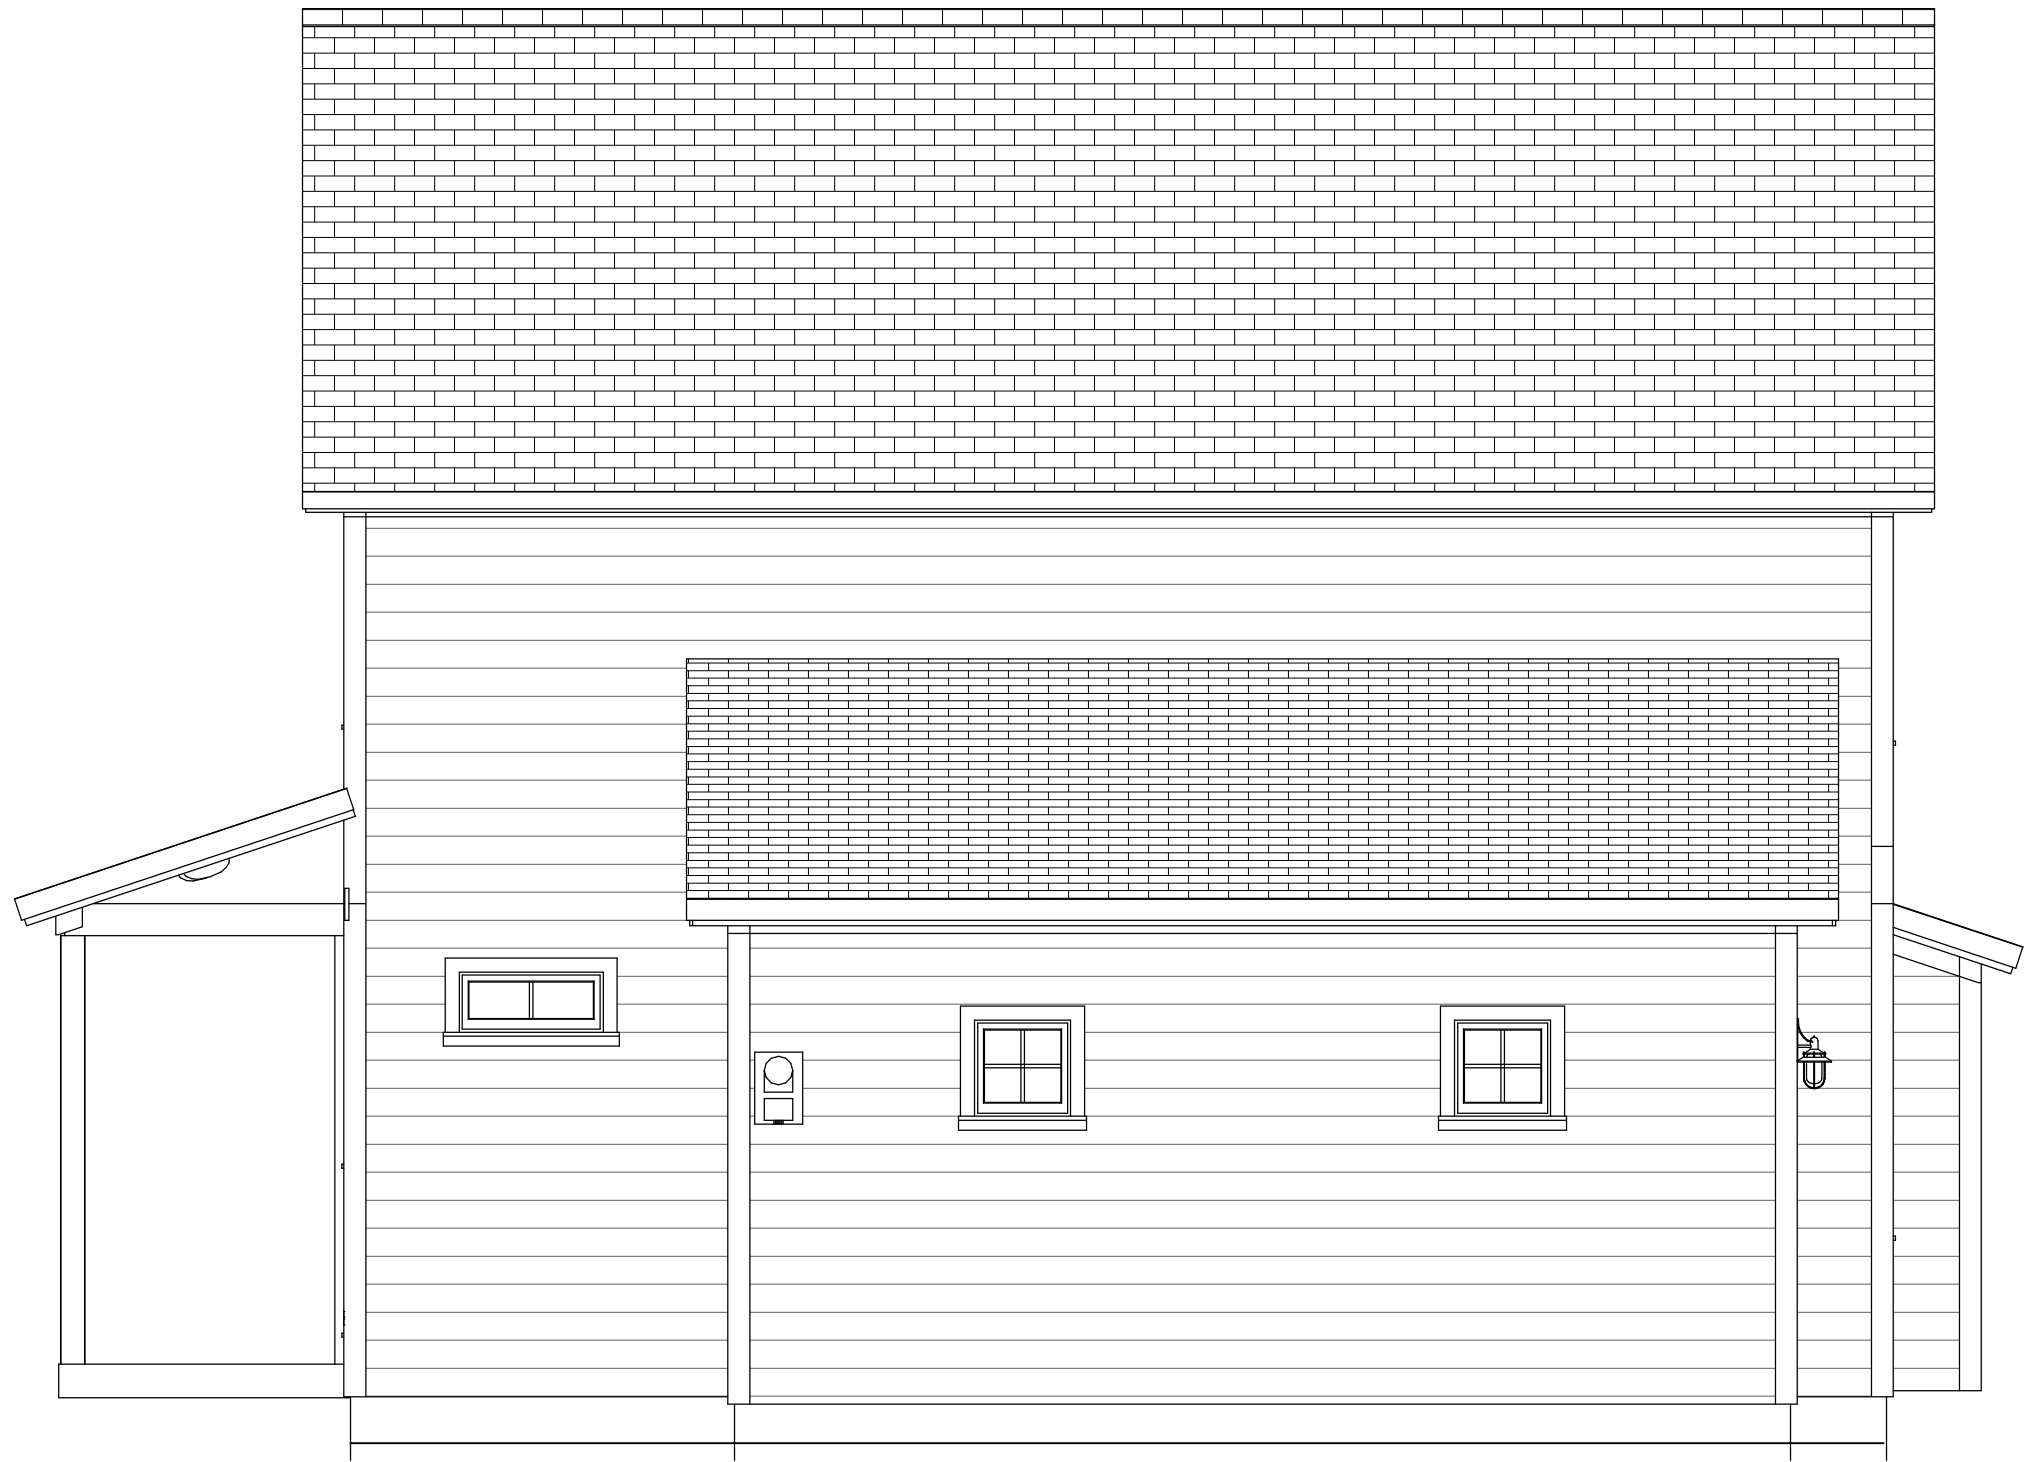

NO.	DESCRIPTION	BY	DATE

SHEET TITLE:
South Elevation

PROJECT DESCRIPTION:
WATERBURY COMMONS
CRAFTSMAN

DRAWINGS PROVIDED BY:
ADG
Design/Build

DATE:
9/6/19

SCALE:
1/4" = 1'

SHEET:

A-8