

NO.	DESCRIPTION	BY	DATE

SHEET TITLE:
First Floor

PROJECT DESCRIPTION:
WATERBURY COMMONS
CRAFTSMAN


DRAWINGS PROVIDED BY:
ADG
Design/Build

DATE:
10/17/19

SCALE:
1/4" = 1'

SHEET:

A-1

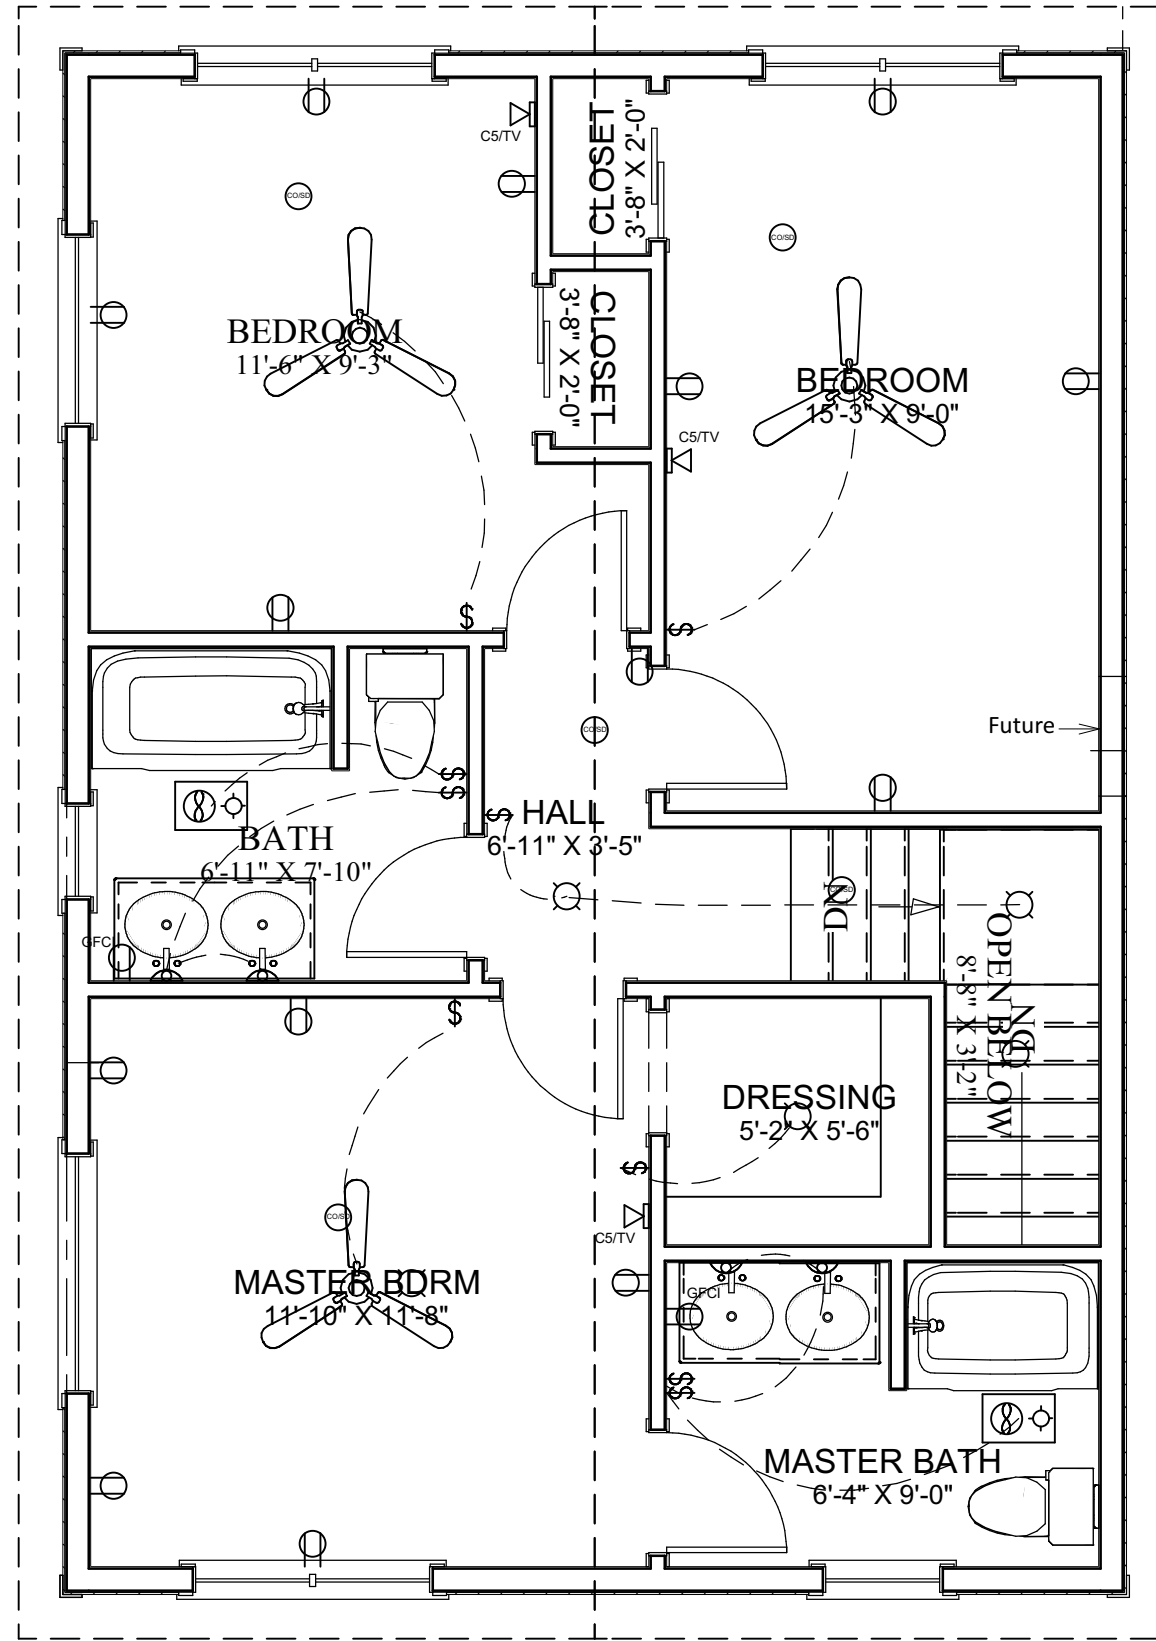

NO.	DESCRIPTION	BY	DATE

SHEET TITLE:
Second Floor

PROJECT DESCRIPTION:
WATERBURY COMMONS
CRAFTSMAN


DRAWINGS PROVIDED BY:
ADG
Design/Build

DATE:
10/17/19

SCALE:
1/4" = 1'

SHEET:

A-2

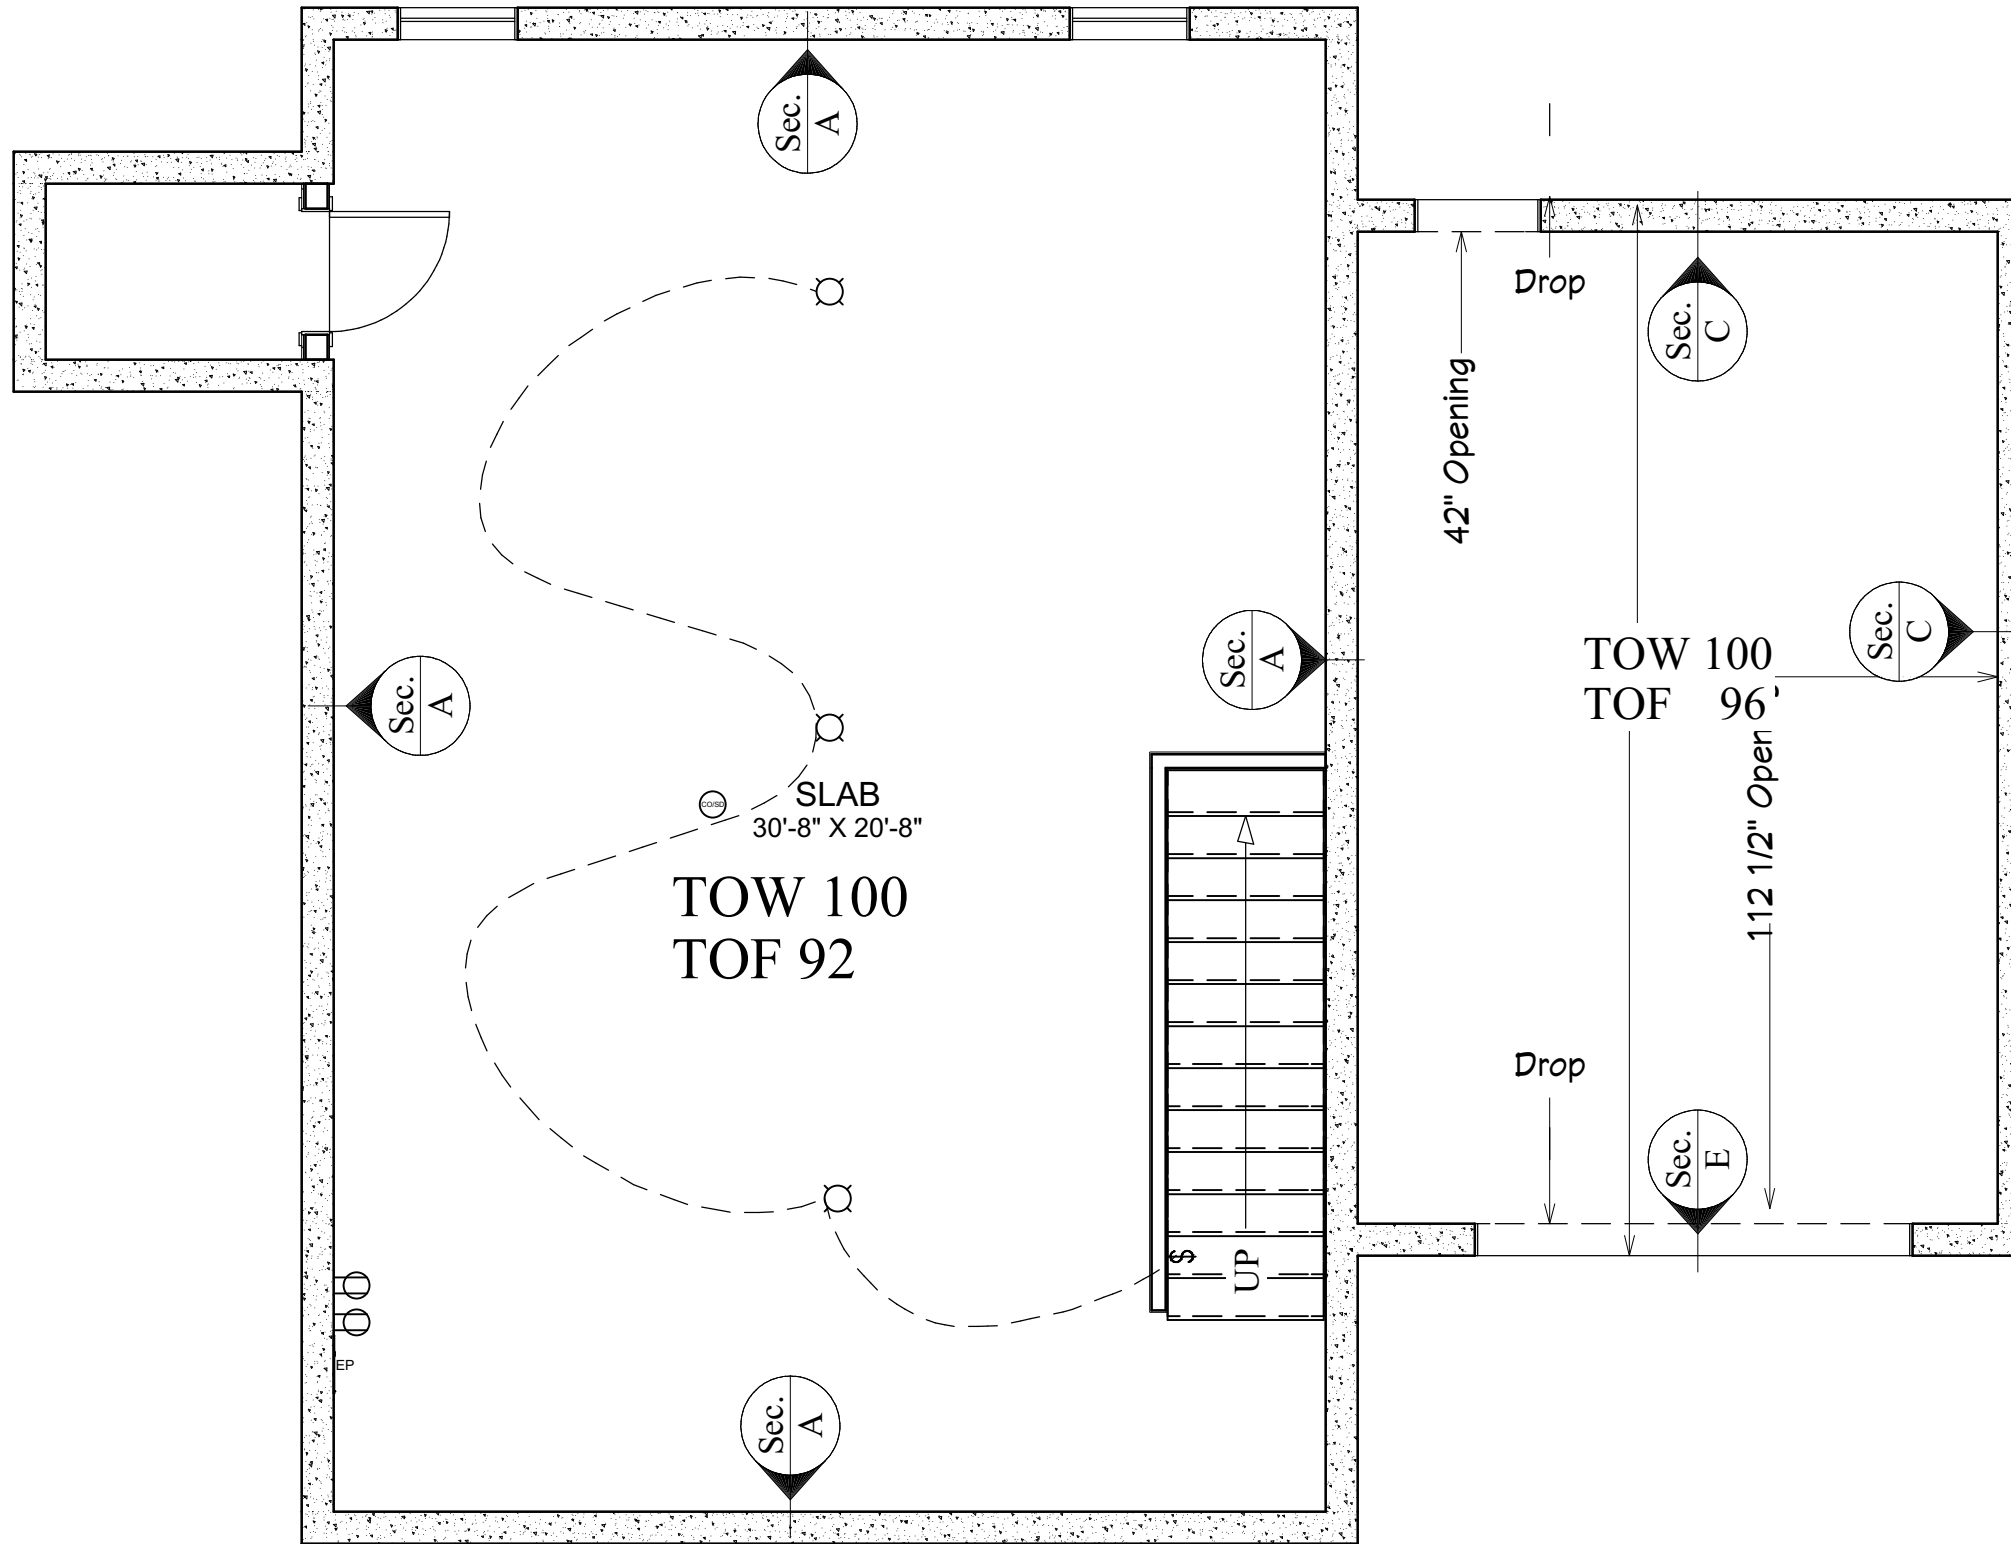

NO.	DESCRIPTION	BY	DATE

SHEET TITLE:
Lower Level

PROJECT DESCRIPTION:
WATERBURY COMMONS
CRAFTSMAN

DRAWINGS PROVIDED BY:
ADG
Design/Build

DATE:
10/17/19

SCALE:
1/4" = 1'

SHEET:

A-3



NO.	DESCRIPTION	BY	DATE

SHEET TITLE:
Front Elevation

PROJECT DESCRIPTION:
WATERBURY COMMONS
CRAFTSMAN

DRAWINGS PROVIDED BY:
ADG
Design/Build

DATE:
10/17/19

SCALE:
1/4" = 1'

SHEET:
A-4



NO.	DESCRIPTION	BY	DATE

SHEET TITLE:
Rear Elevation

PROJECT DESCRIPTION:
WATERBURY COMMONS
CRAFTSMAN

DRAWINGS PROVIDED BY:
ADG
Design/Build

DATE:
10/17/19

SCALE:
1/4" = 1'

SHEET:
A-5



NO.	DESCRIPTION	BY	DATE

SHEET TITLE:
North Elevation

PROJECT DESCRIPTION:
WATERBURY COMMONS
CRAFTSMAN

DRAWINGS PROVIDED BY:
ADG
Design/Build

DATE:
10/17/19

SCALE:
1/4" = 1'

SHEET:
A-6



PROJECT DESCRIPTION:		SHEET TITLE:	
WATERBURY COMMONS CRAFTSMAN		South Elevation	
DRAWINGS PROVIDED BY:		NO.	DESCRIPTION
ADG Design/Build			
DATE:		BY	DATE
10/17/19			
SCALE:			
1/4" = 1'			
SHEET:			
A-7			