


2 EXISTING SECOND FLOOR PLAN  
A-101 Scale 3/16"=1'-0"

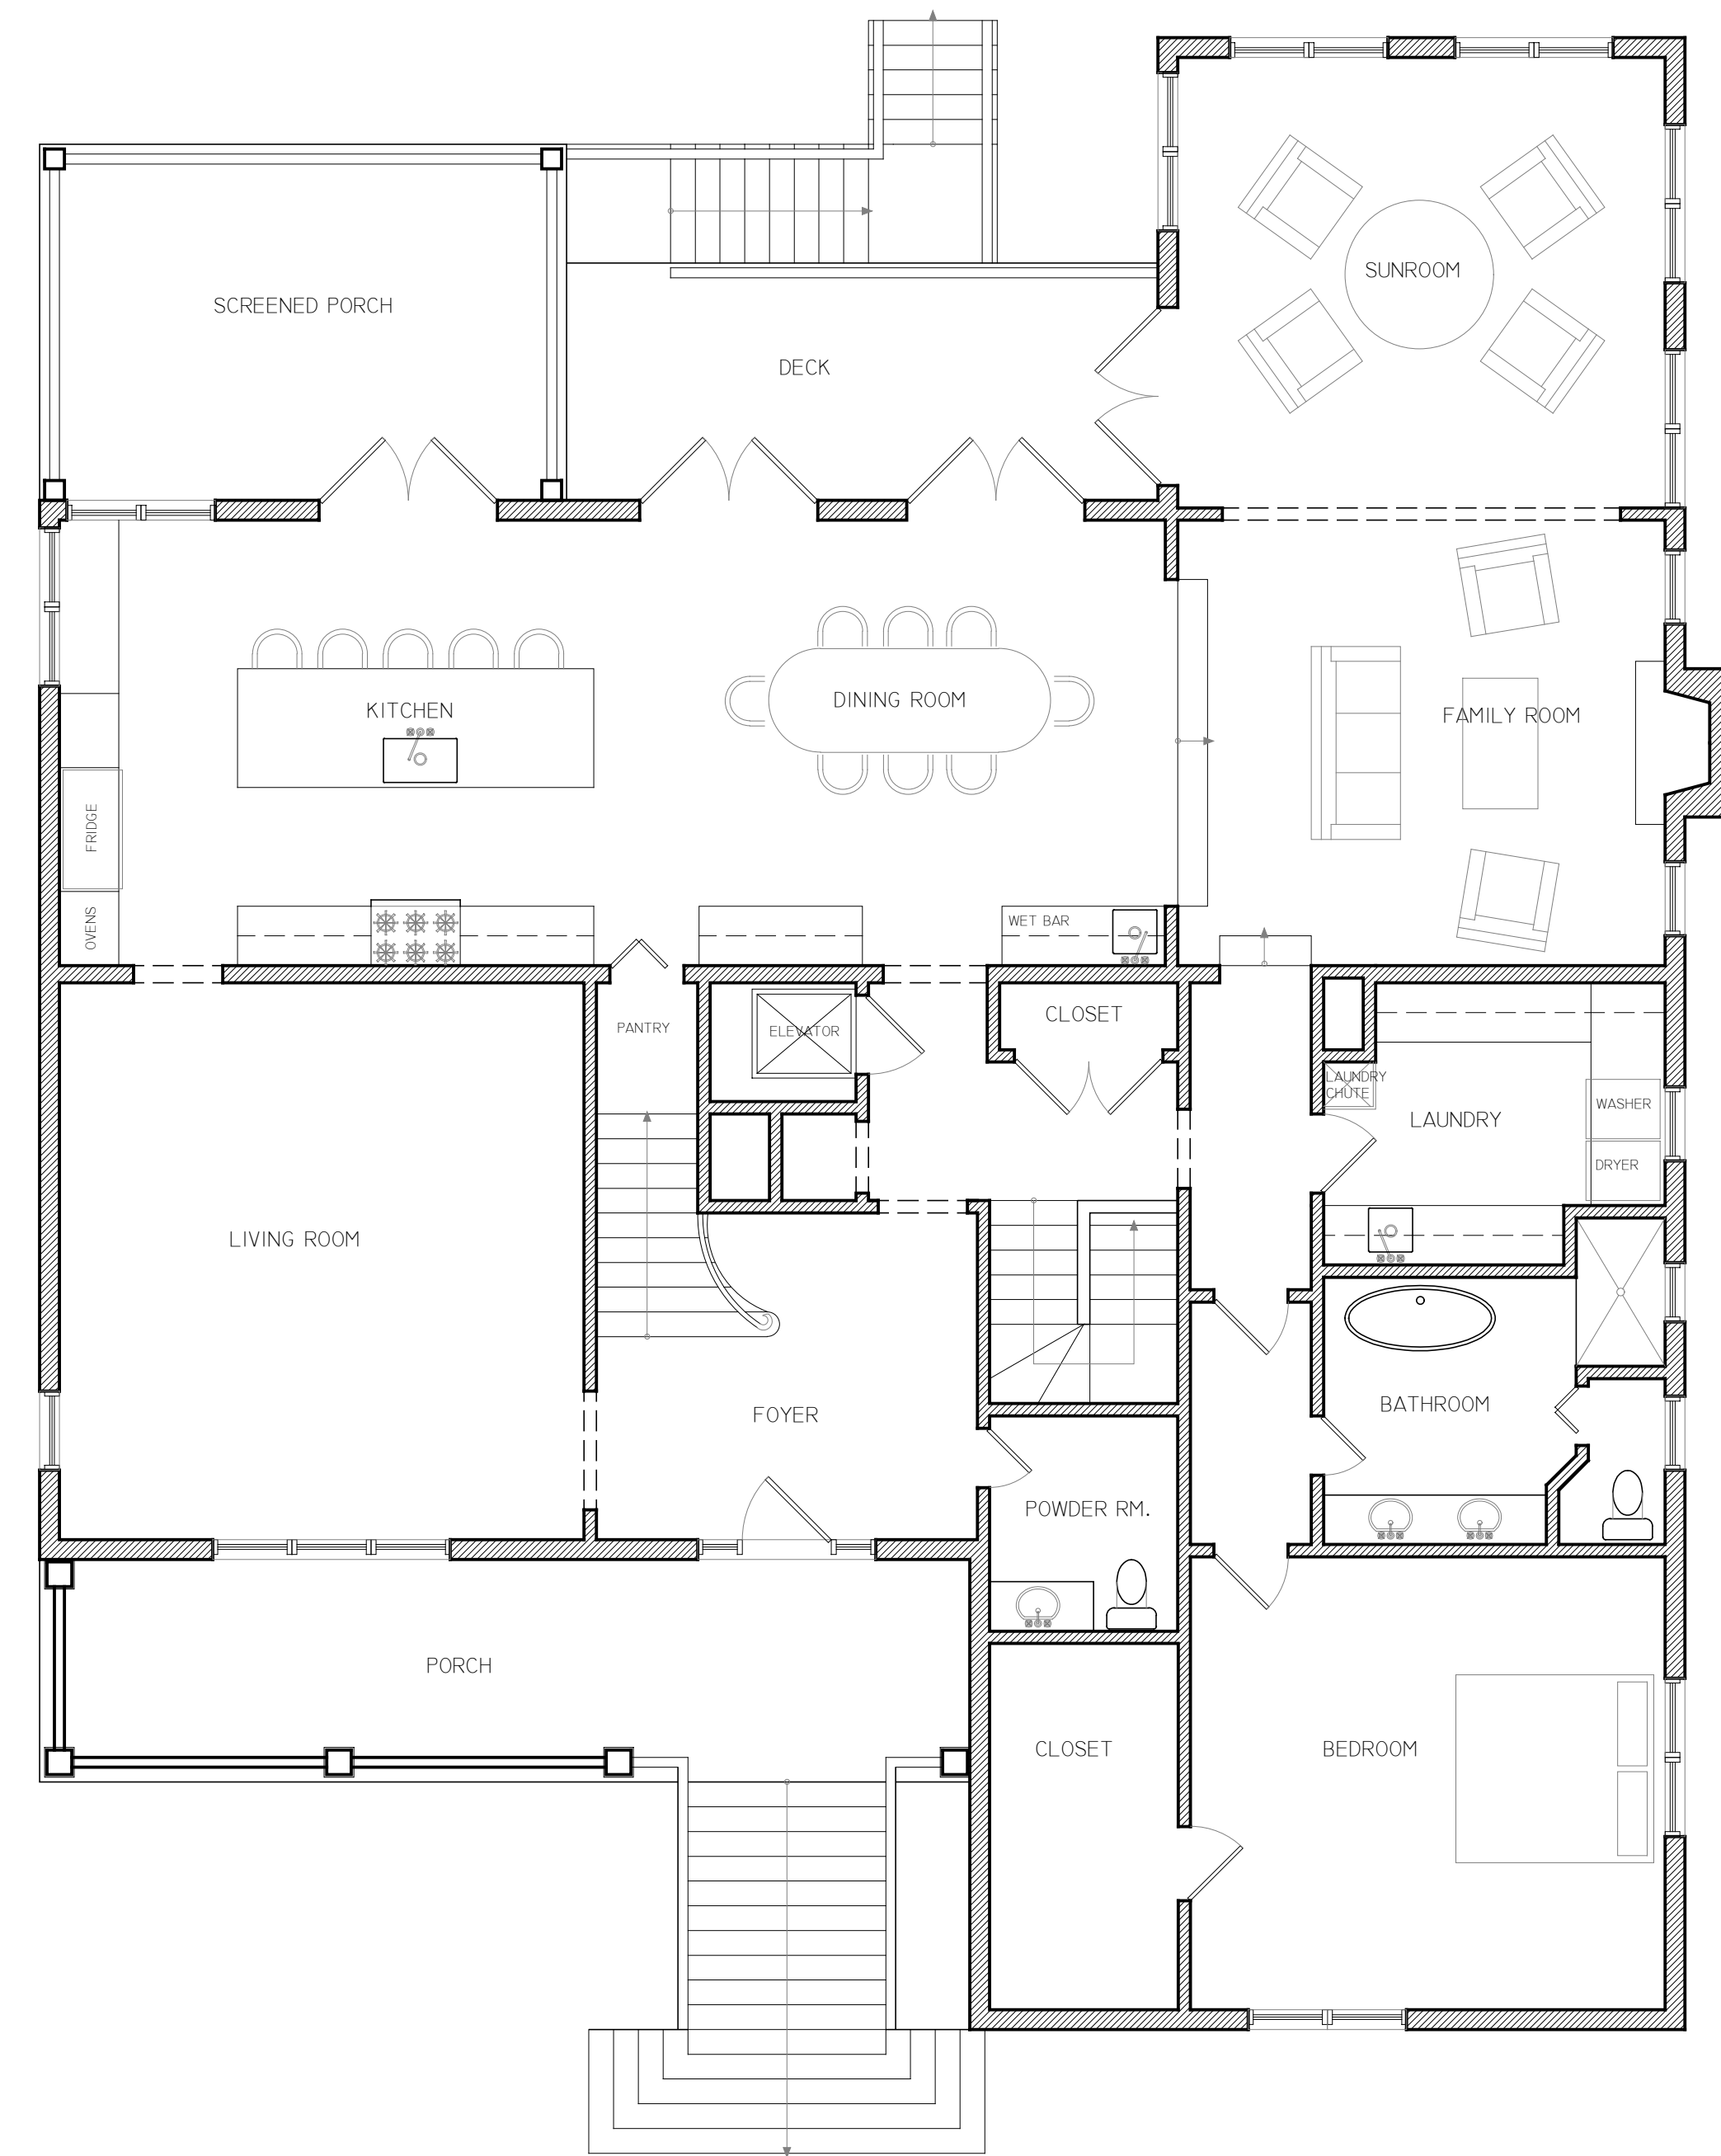

1 PROPOSED SECOND FLOOR PLAN  
A-101 Scale 3/16"=1'-0"

No.  Date . Revision .

Half-Size Plot

2186 Wappoo Hall  
Charleston, SC

This drawing is the property of K. Pratt Design and is not to be reproduced or copied in whole or in part, the dimension of which are 24" x 36". It is only to be used for the project and site specifically identified herein and is not to be used in whole or part on any other project without the written permission from the Designer.

DESIGN PROPOSAL: A

SECOND FLOOR PLANS

A-101

Scale: 3/16"= 1'-0"

Date: 02.25.2020 Drawn: KPT Checked: KPT