

1 PROPOSED THIRD FLOOR PLAN
 FULL: 3/8" = 1'-0", HALF: 3/16" = 1'-0"





PAULI & URIBE ARCHITECTS LLC
 Classic Architecture
 Interior Design
 121 Mount Vernon Street
 Boston, Massachusetts, 02108
 617.227.0954 • www.pauli-uribe.com

288 COMMONWEALTH AVENUE
 UNIT 3, BOSTON, MA 02115

SHEET TITLE: PROPOSED THIRD FLOOR PLAN	
DATE:	MAY 15, 2019
SCALE:	AS NOTED
DRAWN:	JGUR & RJP
CHECKED:	JGUR & MZF

SHEET NO. A1.01

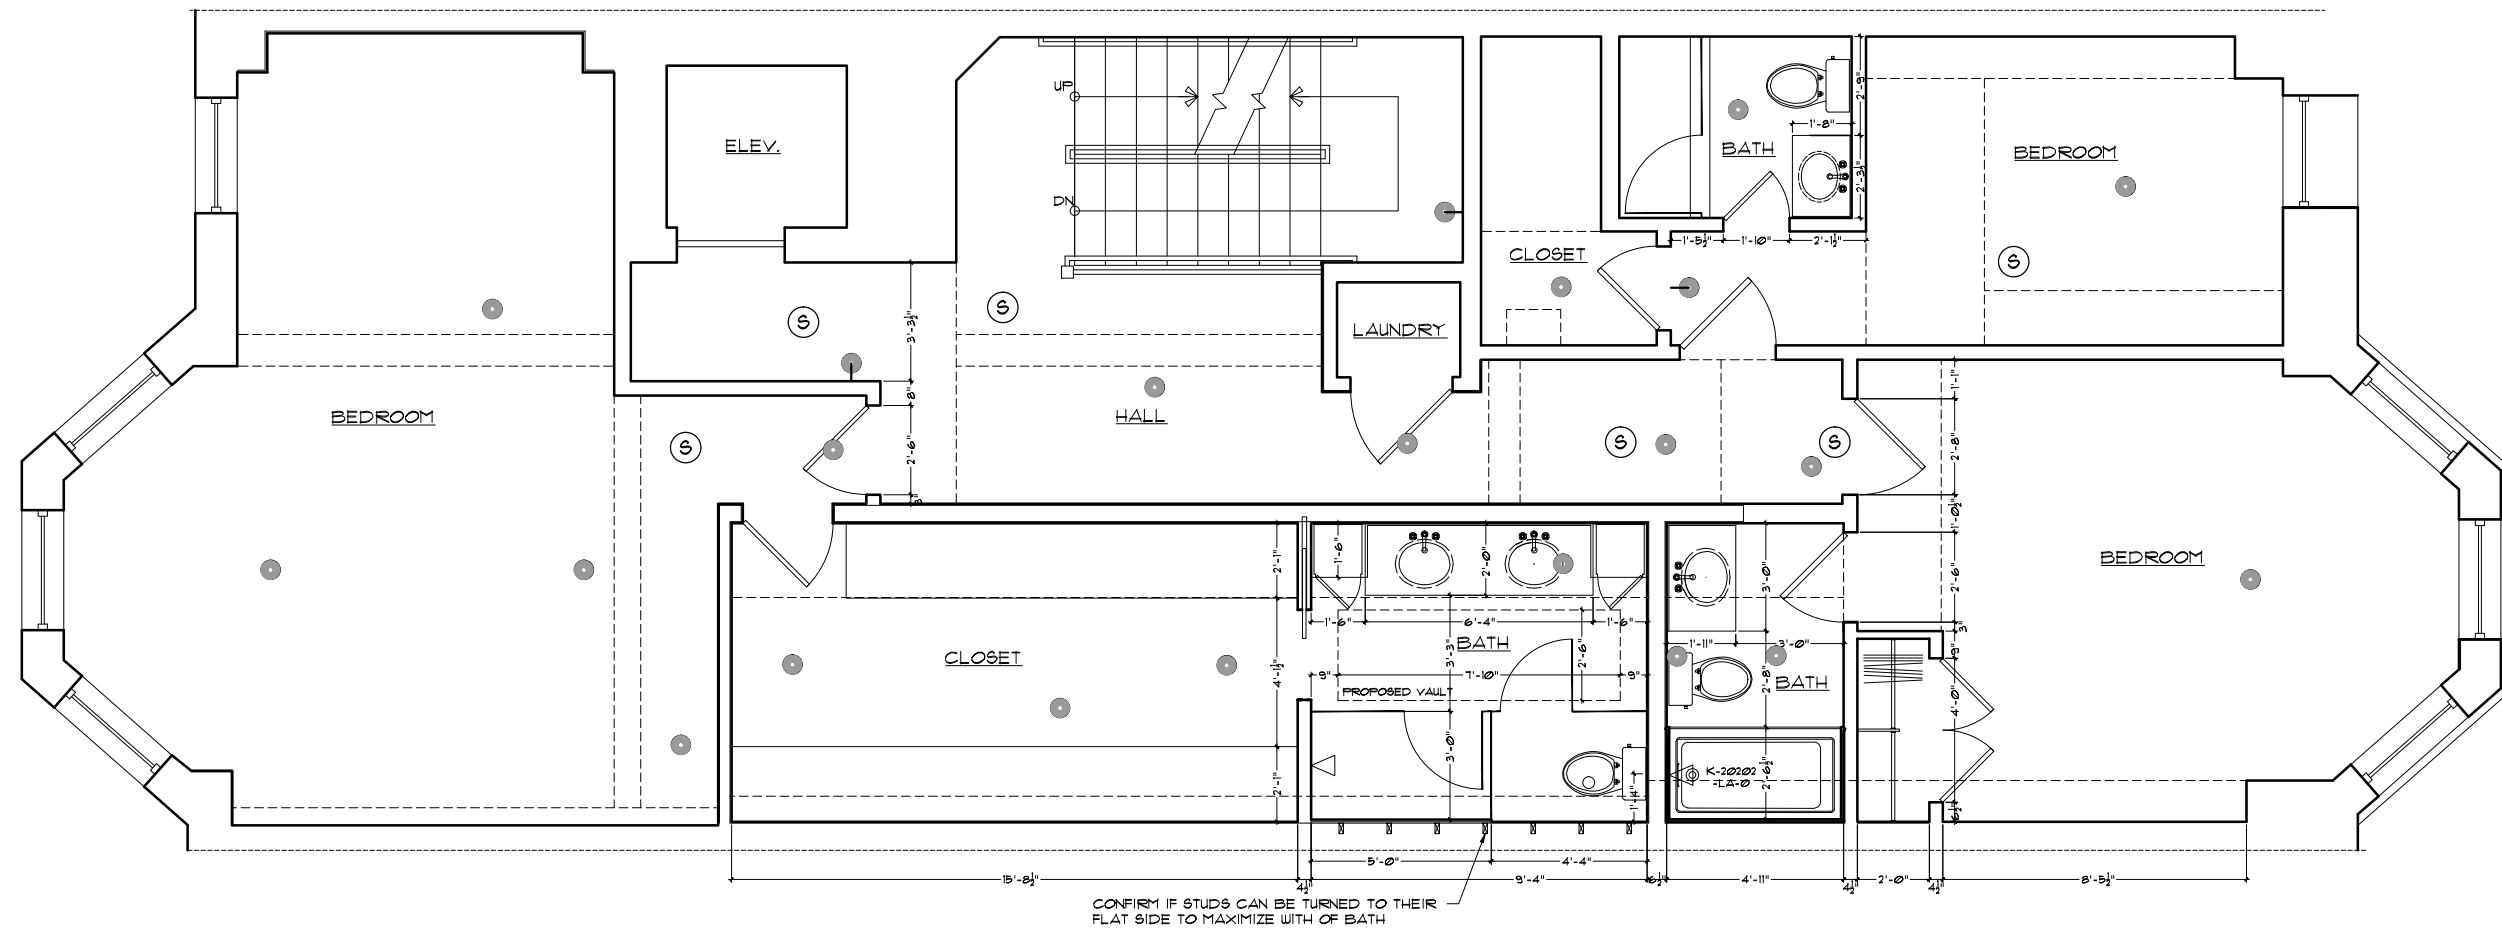


1 PROPOSED FOURTH FLOOR PLAN
 FULL: 3/8" = 1'-0", HALF: 3/16" = 1'-0"



PAULI & URIBE ARCHITECTS LLC
 Classic Architecture Interior Design
 121 Mount Vernon Street
 Boston, Massachusetts, 02108
 617 227 0954 • www.pauli-unibe.com

288 COMMONWEALTH AVENUE
 UNIT 3, BOSTON, MA 02115

SHEET TITLE: PROPOSED FOURTH FLOOR PLAN	SHEET NO. A1.02
DATE: MAY 15, 2019	
SCALE: AS NOTED	
DRAWN: JGUR & RJP	
CHECKED: JGUR & MZF	

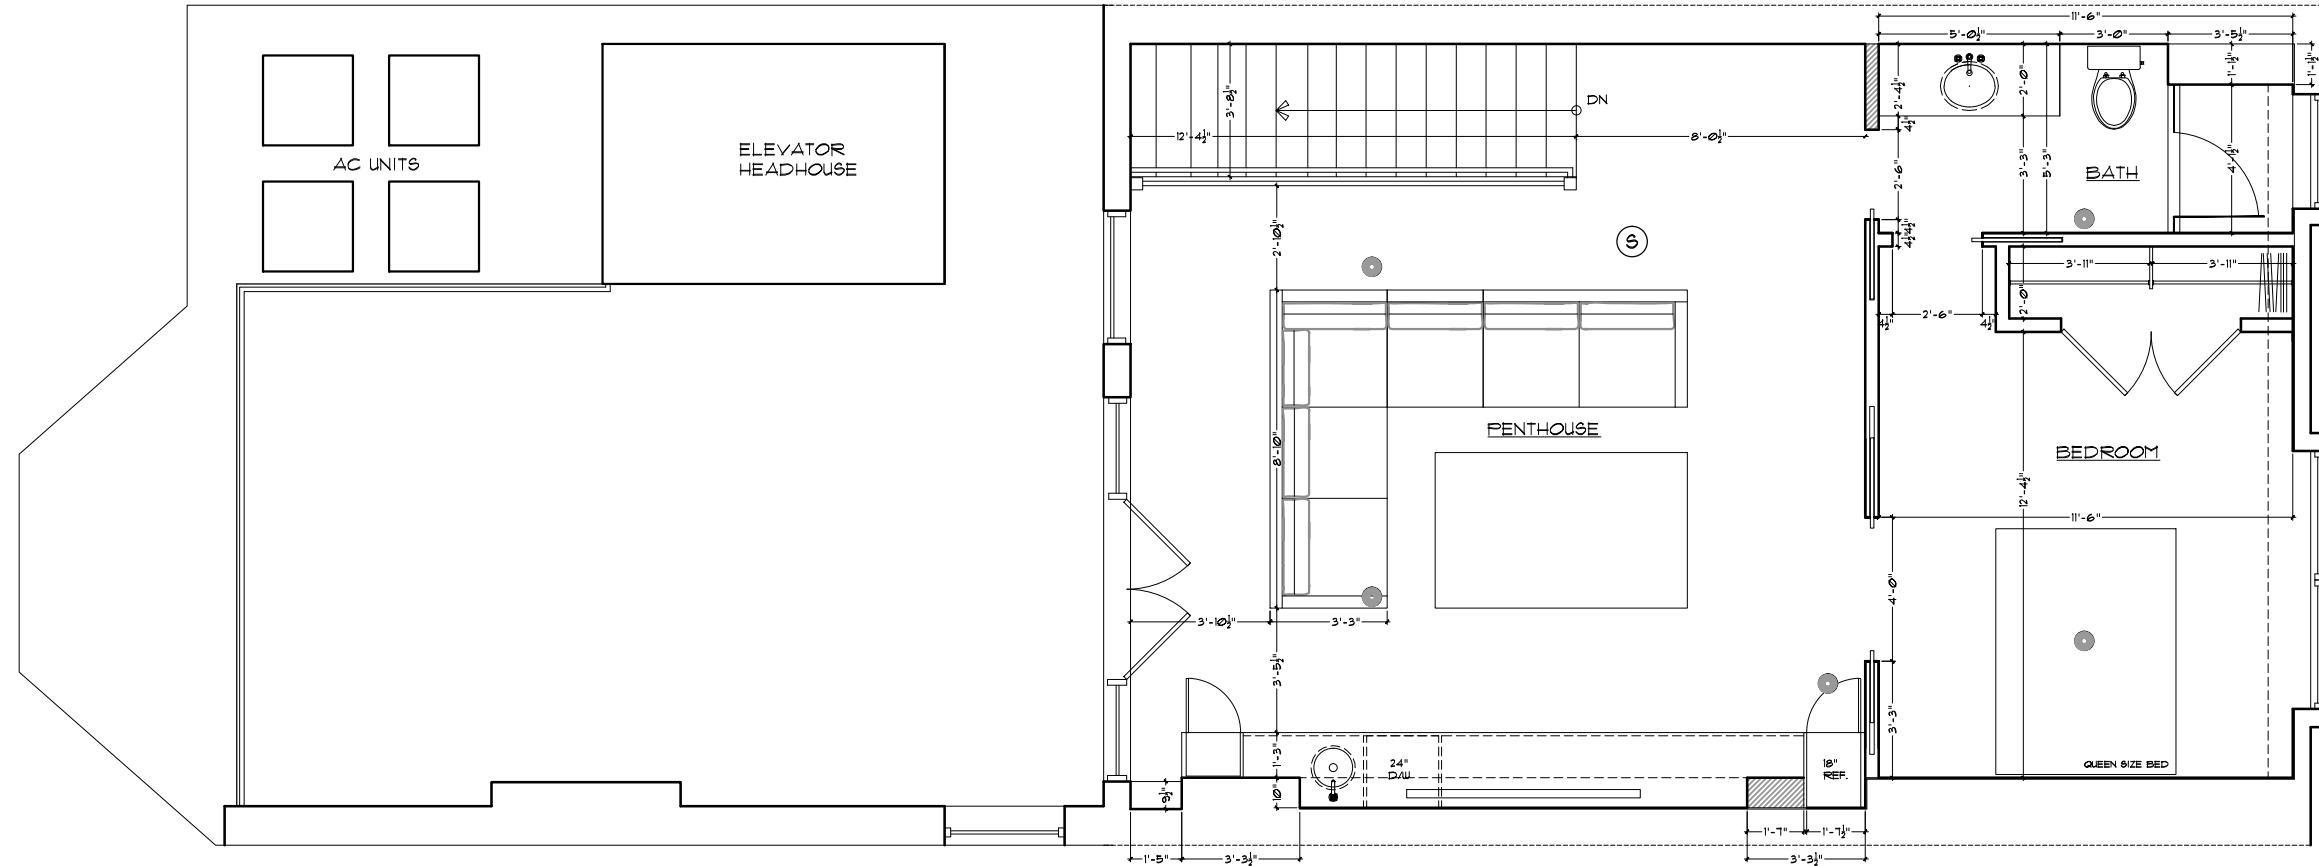

1 PROPOSED FIFTH FLOOR PLAN
 FULL: 3/8" = 1'-0", HALF: 3/16" = 1'-0"



PAULI & URIBE ARCHITECTS LLC
 Classic Architecture
 Interior Design
 121 Mount Vernon Street
 Boston, Massachusetts, 02108
 617 227 0954 • www.pauli-uribe.com

288 COMMONWEALTH AVENUE
 UNIT 3, BOSTON, MA 02115

SHEET TITLE:	PROPOSED FIFTH FLOOR PLAN
DATE:	MAY 15, 2013
SCALE:	AS NOTED
DRAWN:	JGUR & RJP
CHECKED:	JGUR & MZF

SHEET NO.
 A1.03