


1 First Floor Plan  
 PR-1 SCALE: 3/16" = 1'-0"



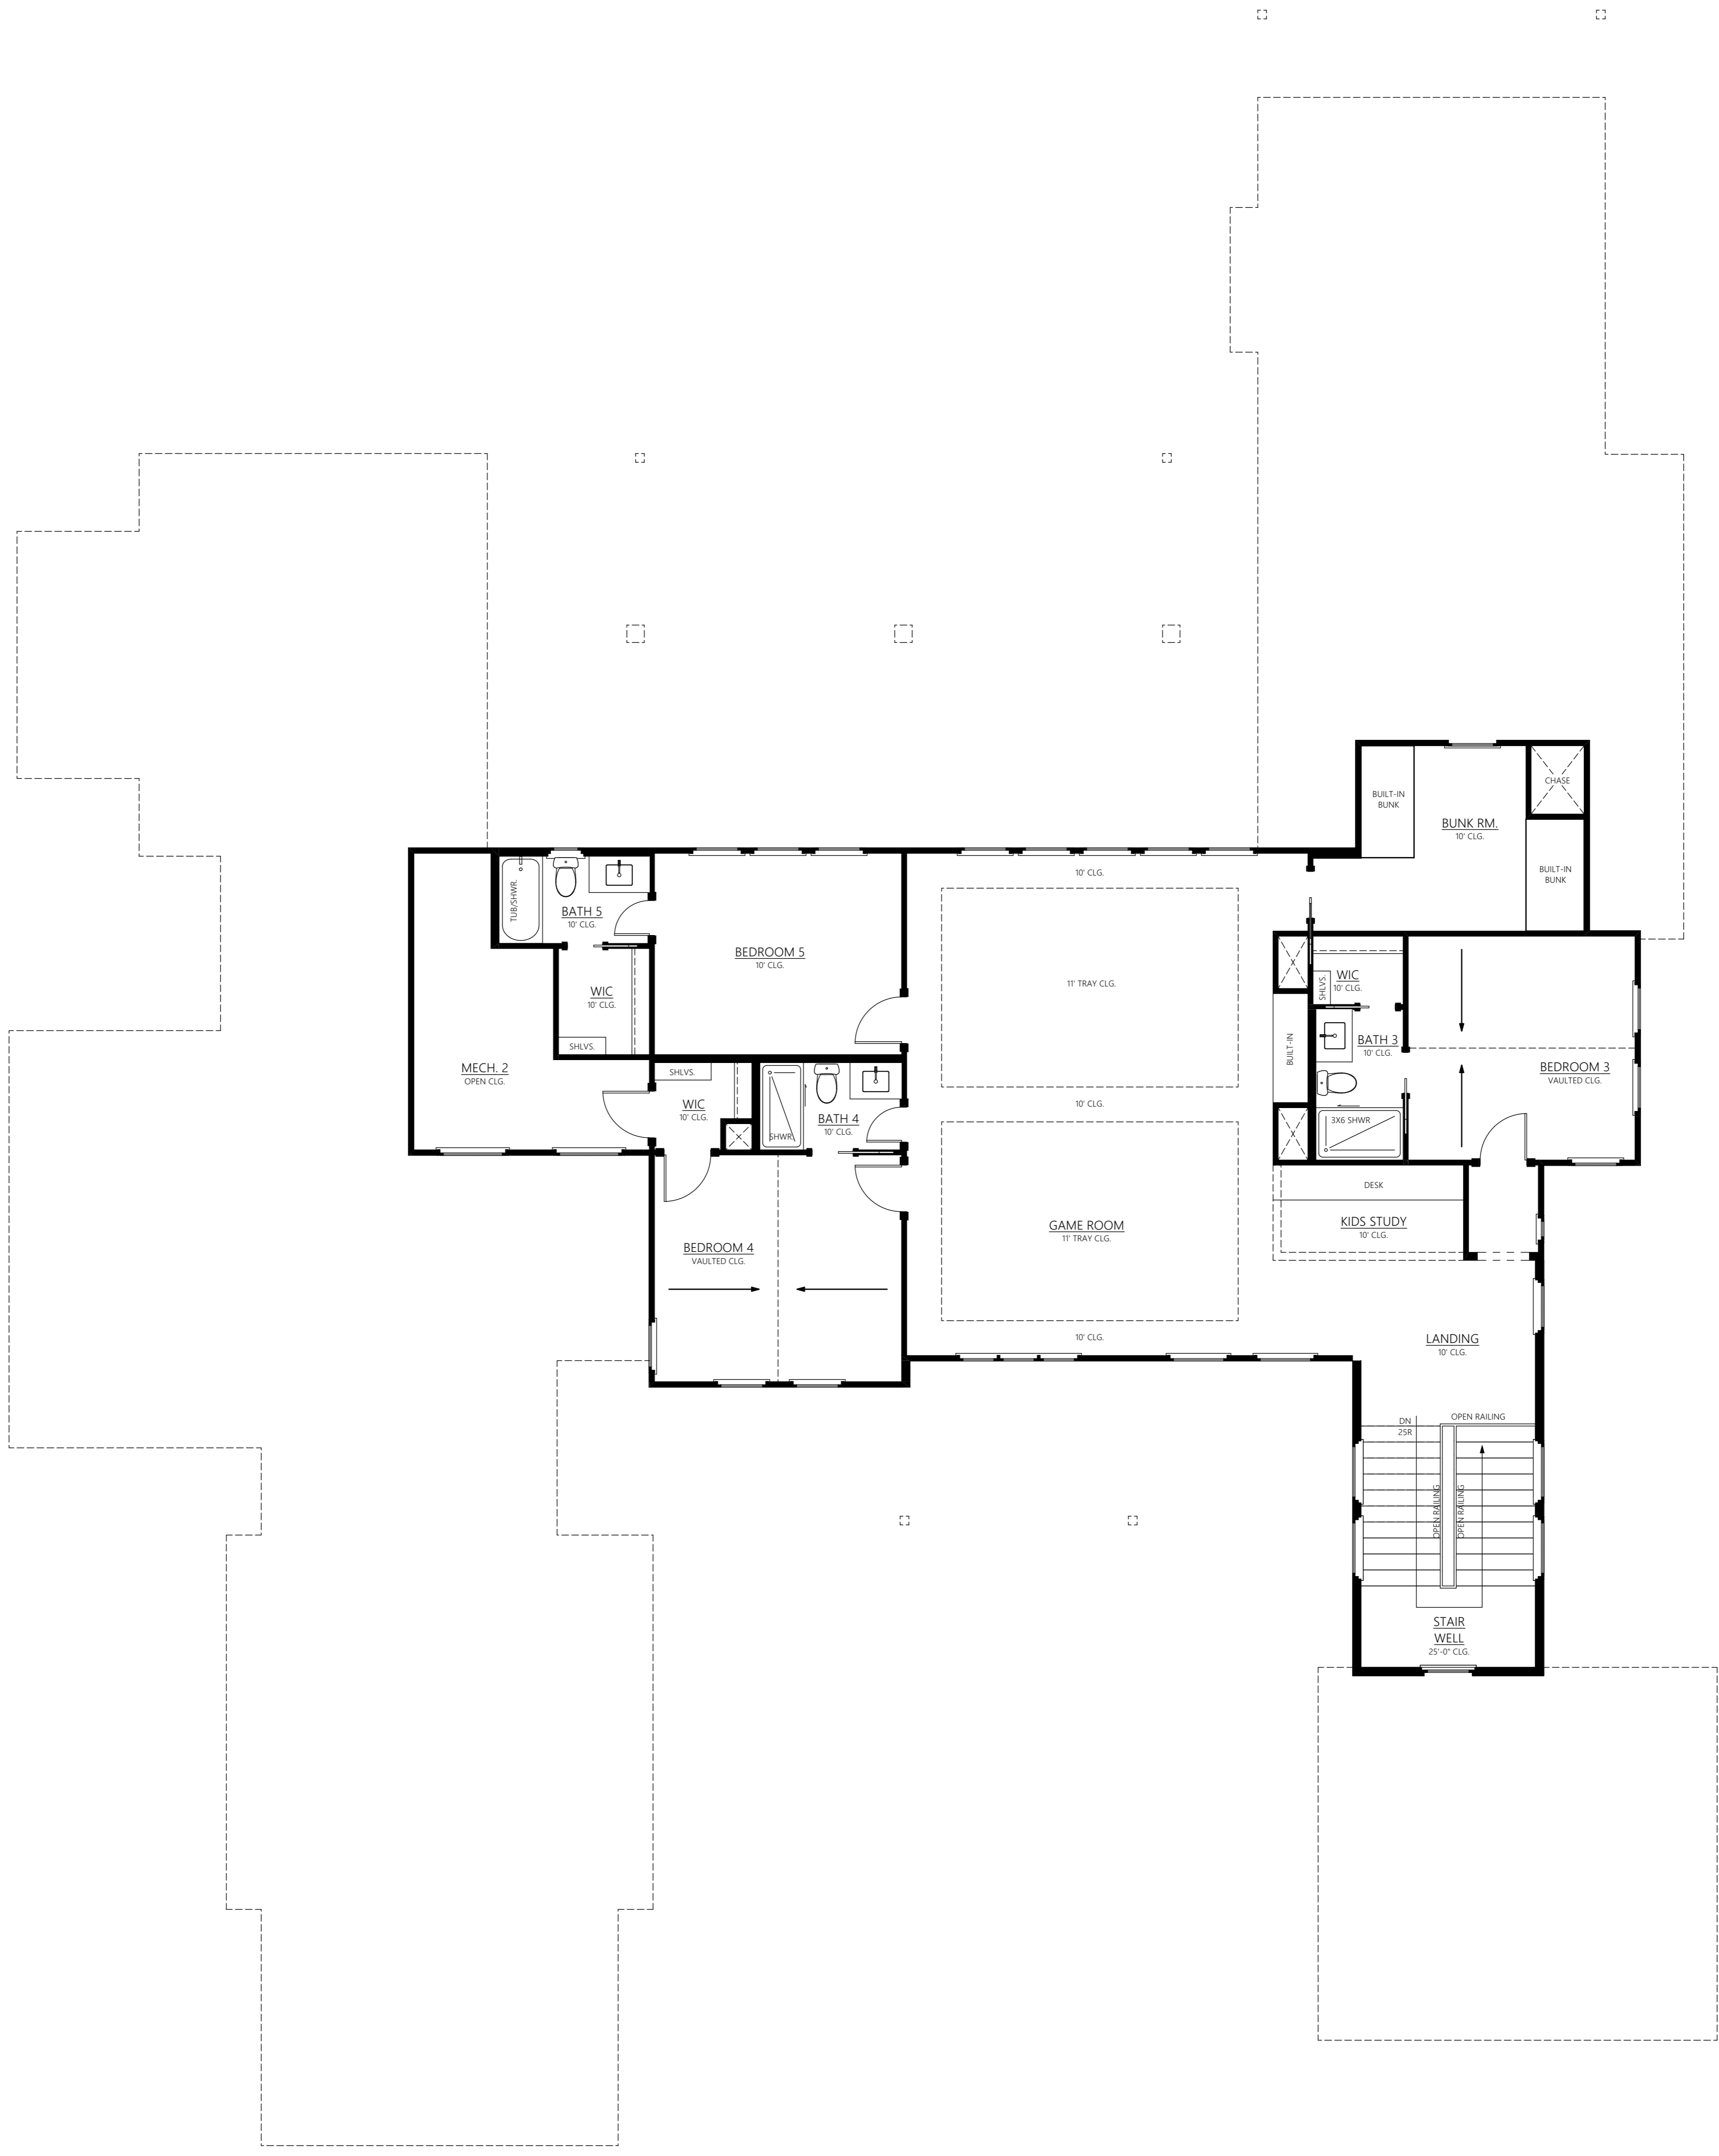

1 Second Floor Plan  
PR-2

SCALE: 3/16" = 1'-0"

