


DRAWING LIST	
TBD	TITLE SHEET/ PLAN
A11	WINDOW/DOOR ELEVATIONS
A11	BASEMENT PLAN
A11	FIRST FLOOR PLAN
A12	SECOND FLOOR PLAN
A14	ROOF PLAN
A21	EAST/WEST ELEVATIONS
A22	SOUTH/WEST ELEVATIONS
A11	BUILDING SECTION
A12	PARTIAL BUILDING SECTIONS
A13	BUILDING SECTION
A14	PARTIAL BUILDING SECTION/SECTION DETAILS
A31	EXTERIOR DETAILS
A32	EXTERIOR DETAILS
A33	EXTERIOR DETAILS
S0	FOUNDATION PLAN
S01	FOUNDATION SECTION/DETAILS
S02	FOUNDATION SECTION/DETAILS
S11	GENERAL NOTES
S12	TYPICAL DETAILS
S21	FIRST FLOOR RAISING PLAN
S22	SECOND FLOOR RAISING PLAN
S23	THIRD FLOOR RAISING PLAN
S31	ROOF RAISING PLAN
S32	ROOF RAISING PLAN
S33	ROOF RAISING PLAN

Date: 12/17/19  
 File Name: 288Waters\_D01 FloorPlans\_V01.rvt

PROPOSED SITE PLAN  
 Scale: 1" = 15'-0"

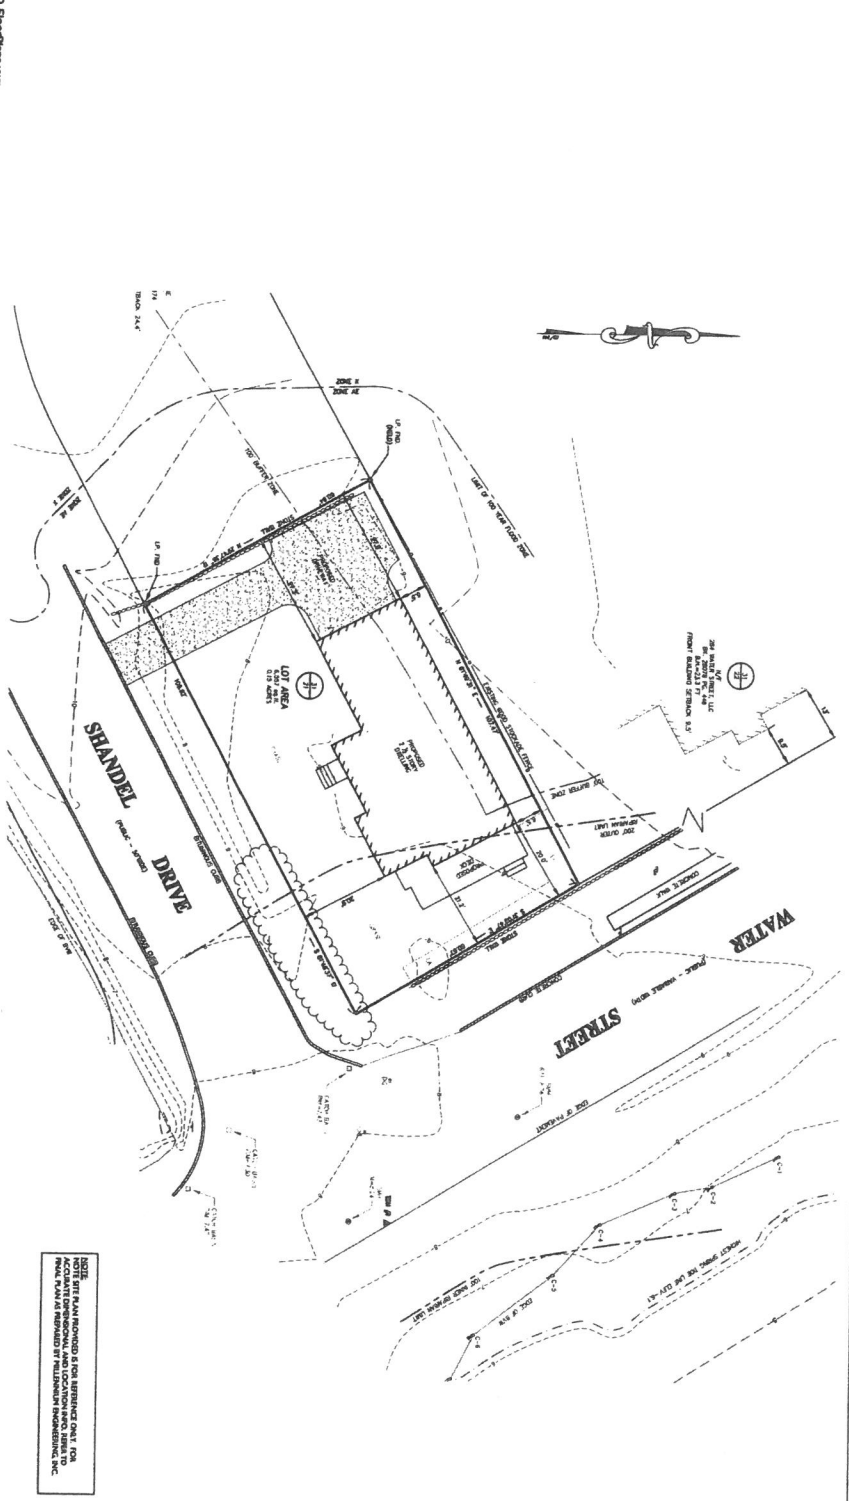

ABBREVIATIONS	
AD	ADDITIONAL
AL	ALUMINUM
AS	ASBESTOS
BL	BRASS
BR	BROWN
BU	BUFF
CA	CALUMINUM
CL	CL
CO	COPPER
CR	CORNER
CS	CASHE
CU	CUPROUS
DN	DOWN
EA	EAST
EB	EAST
ED	EAST
EE	EAST
EF	EAST
EX	EXTENSION
F1	FIRST FLOOR
F2	SECOND FLOOR
F3	THIRD FLOOR
F4	FOURTH FLOOR
F5	FIFTH FLOOR
F6	SIXTH FLOOR
F7	SEVENTH FLOOR
F8	EIGHTH FLOOR
F9	NINTH FLOOR
F10	TENTH FLOOR
F11	ELEVENTH FLOOR
F12	TWELFTH FLOOR
F13	THIRTEENTH FLOOR
F14	FOURTEENTH FLOOR
F15	FIFTEENTH FLOOR
F16	SIXTEENTH FLOOR
F17	SEVENTEENTH FLOOR
F18	EIGHTEENTH FLOOR
F19	NINETEENTH FLOOR
F20	TWENTIETH FLOOR
F21	21ST FLOOR
F22	22ND FLOOR
F23	23RD FLOOR
F24	24TH FLOOR
F25	25TH FLOOR
F26	26TH FLOOR
F27	27TH FLOOR
F28	28TH FLOOR
F29	29TH FLOOR
F30	30TH FLOOR
F31	31ST FLOOR
F32	32ND FLOOR
F33	33RD FLOOR
F34	34TH FLOOR
F35	35TH FLOOR
F36	36TH FLOOR
F37	37TH FLOOR
F38	38TH FLOOR
F39	39TH FLOOR
F40	40TH FLOOR
F41	41ST FLOOR
F42	42ND FLOOR
F43	43RD FLOOR
F44	44TH FLOOR
F45	45TH FLOOR
F46	46TH FLOOR
F47	47TH FLOOR
F48	48TH FLOOR
F49	49TH FLOOR
F50	50TH FLOOR
F51	51ST FLOOR
F52	52ND FLOOR
F53	53RD FLOOR
F54	54TH FLOOR
F55	55TH FLOOR
F56	56TH FLOOR
F57	57TH FLOOR
F58	58TH FLOOR
F59	59TH FLOOR
F60	60TH FLOOR
F61	61ST FLOOR
F62	62ND FLOOR
F63	63RD FLOOR
F64	64TH FLOOR
F65	65TH FLOOR
F66	66TH FLOOR
F67	67TH FLOOR
F68	68TH FLOOR
F69	69TH FLOOR
F70	70TH FLOOR
F71	71ST FLOOR
F72	72ND FLOOR
F73	73RD FLOOR
F74	74TH FLOOR
F75	75TH FLOOR
F76	76TH FLOOR
F77	77TH FLOOR
F78	78TH FLOOR
F79	79TH FLOOR
F80	80TH FLOOR
F81	81ST FLOOR
F82	82ND FLOOR
F83	83RD FLOOR
F84	84TH FLOOR
F85	85TH FLOOR
F86	86TH FLOOR
F87	87TH FLOOR
F88	88TH FLOOR
F89	89TH FLOOR
F90	90TH FLOOR
F91	91ST FLOOR
F92	92ND FLOOR
F93	93RD FLOOR
F94	94TH FLOOR
F95	95TH FLOOR
F96	96TH FLOOR
F97	97TH FLOOR
F98	98TH FLOOR
F99	99TH FLOOR
F100	100TH FLOOR
G1	GARDEN
G2	GARDEN
H1	HALL
H2	HALL
I1	ISLAND
I2	ISLAND
J5	