


SOUTH ELEVATION

SCALE 1/4" = 1'-0"


1 SOUTH ELEVATION
A5 SCALE 1/4" = 1'-0"

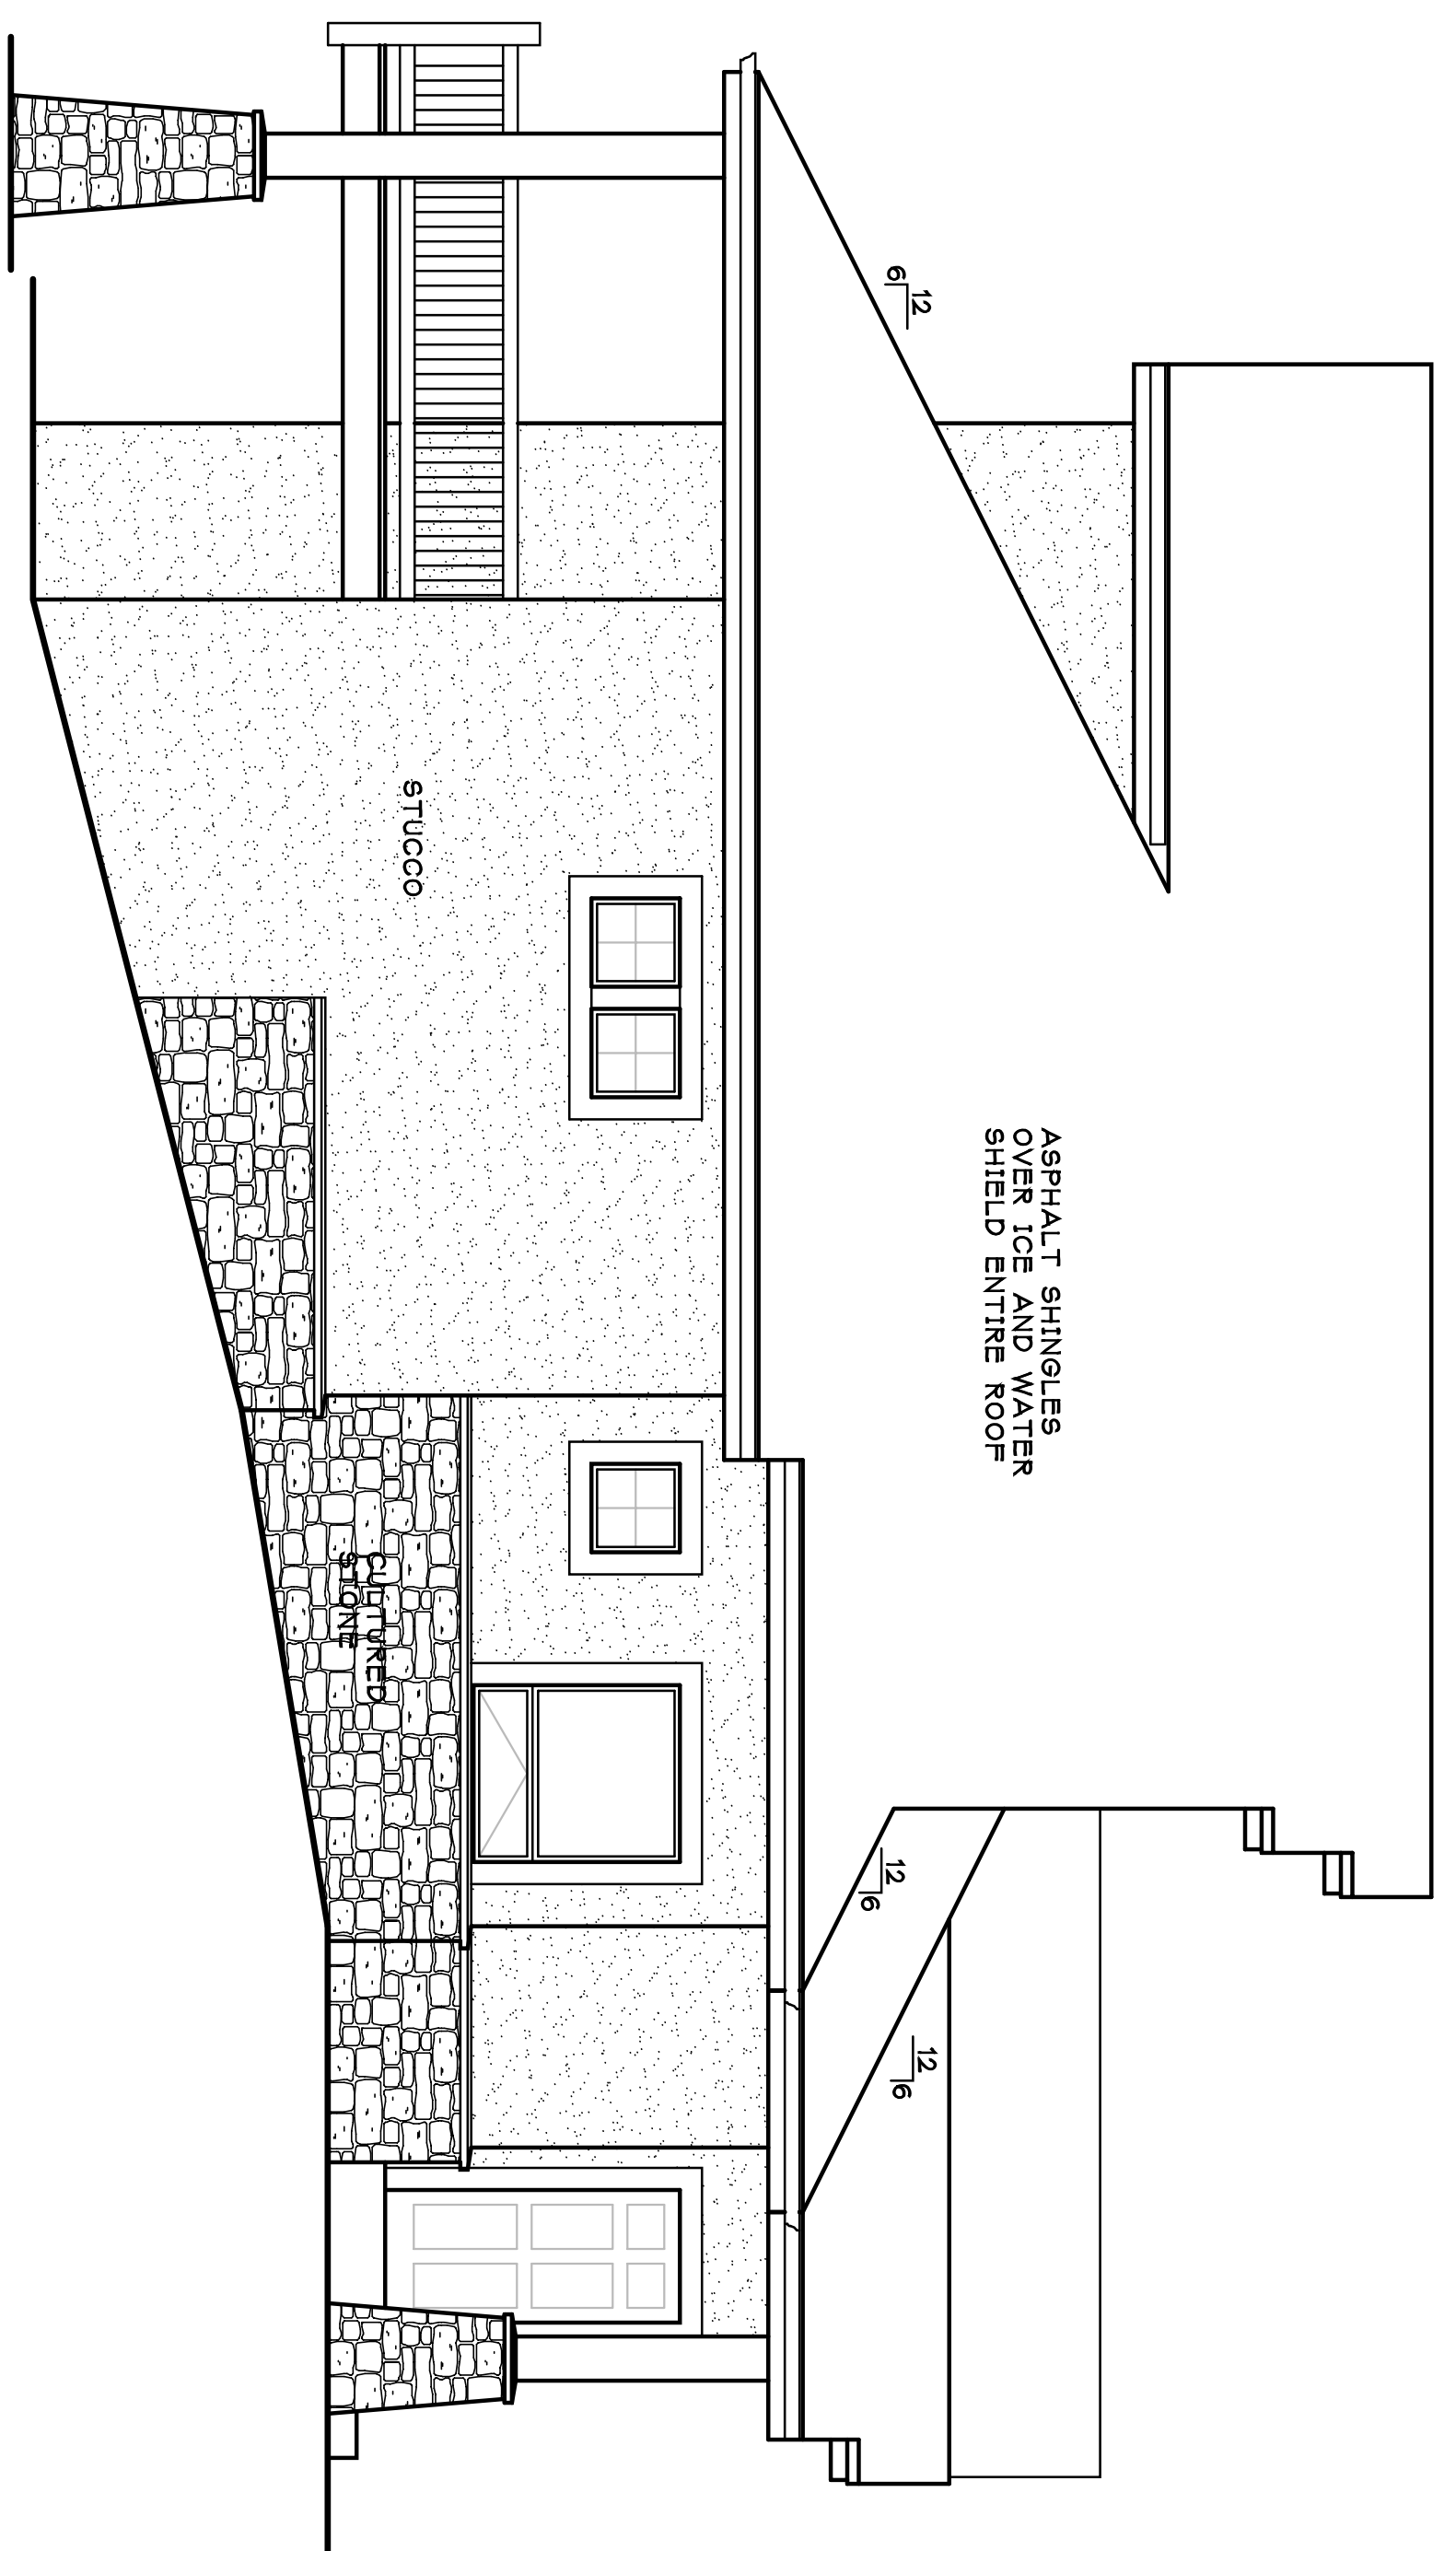

NORTH ELEVATION

SCALE 1/4" = 1'-0"

1 NORTH ELEVATION
A4 SCALE 1/4" = 1'-0"

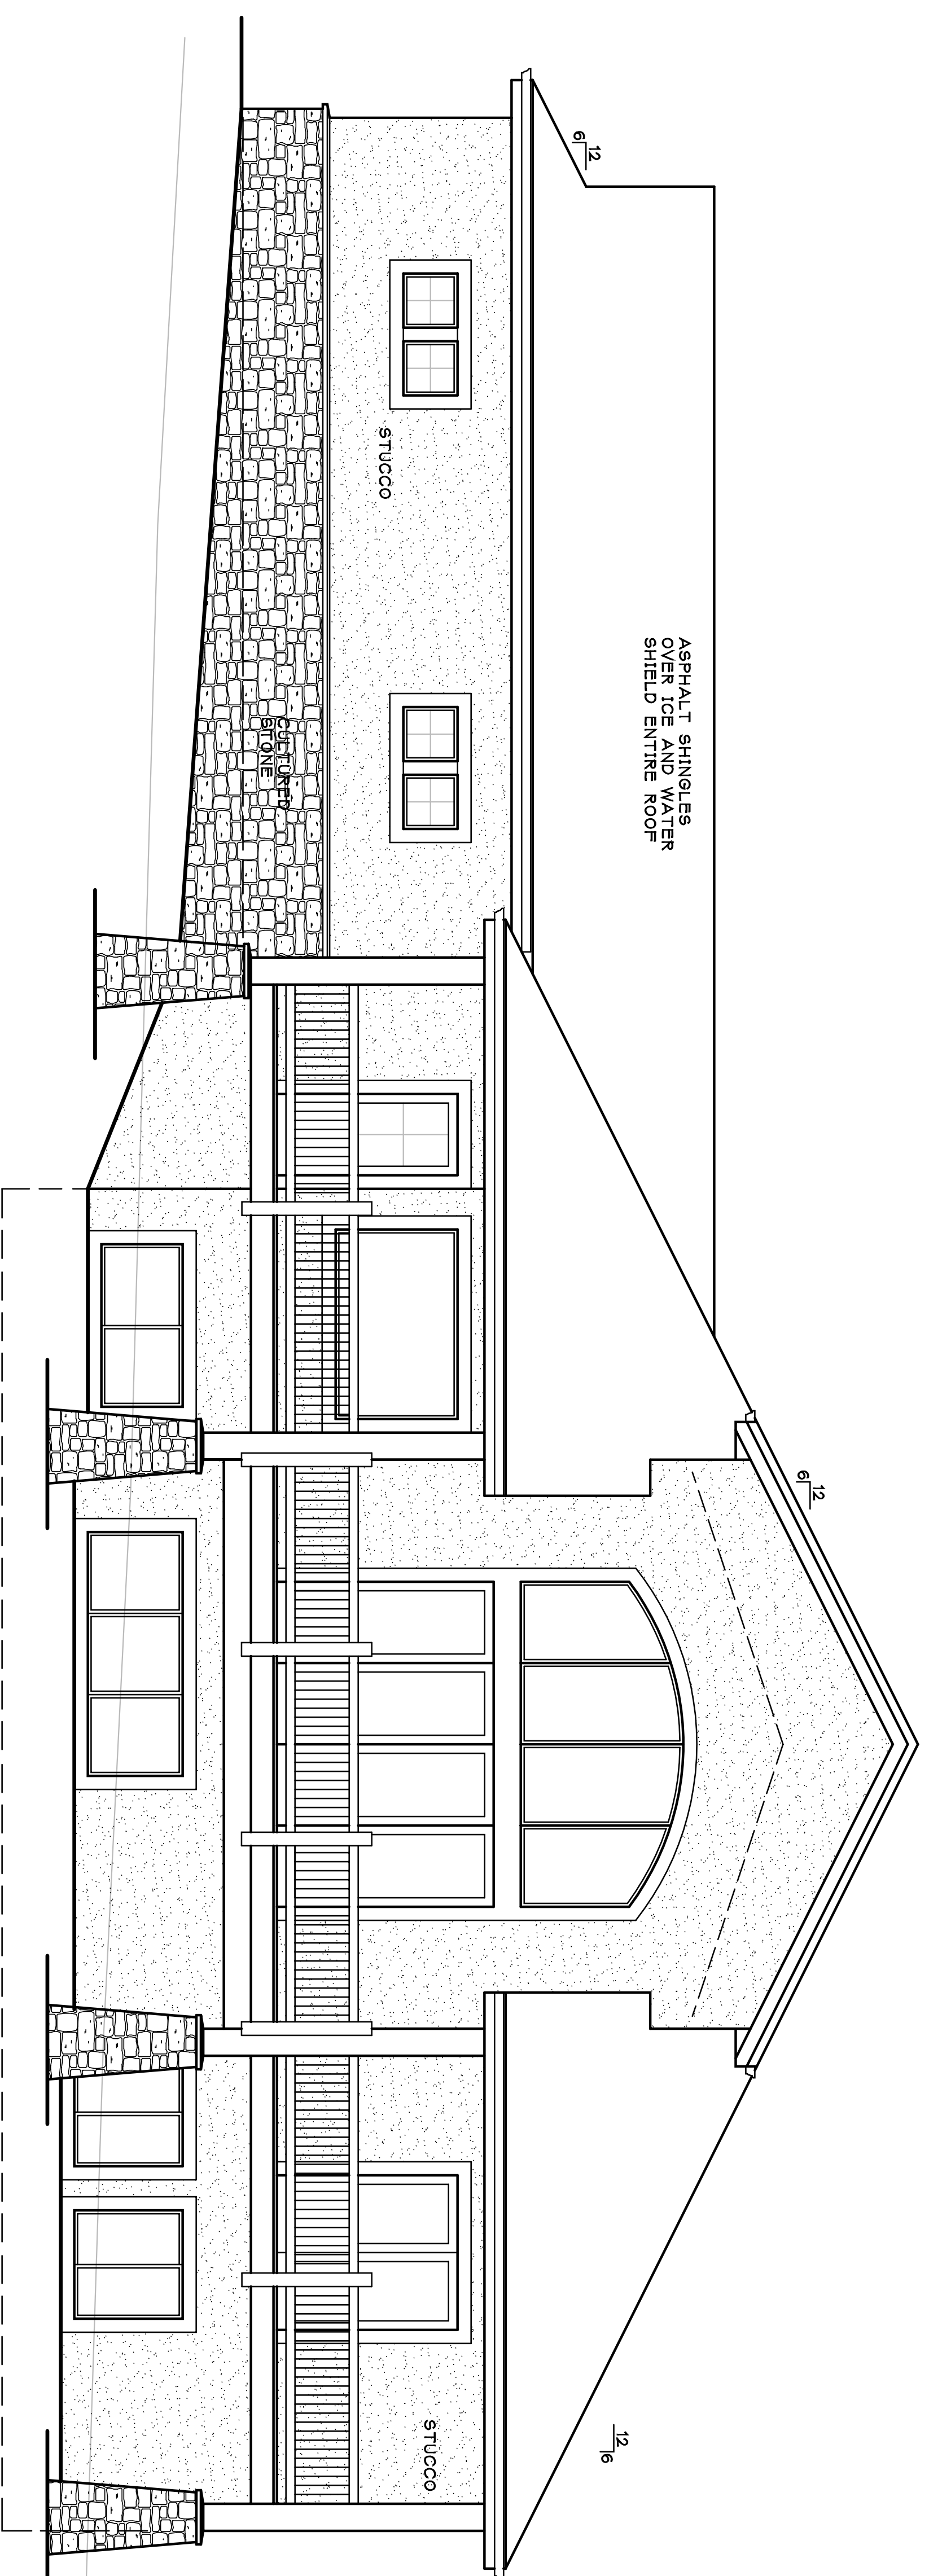

EAST ELEVATION

SCALE 1/4" = 1'-0"

3 EAST ELEVATION
A5 SCALE 1/4" = 1'-0"

SEAL
PRELIMINARY

DATE
4-3-18

REVISIONS

RESIDENCE

CHIPMUNK DRIVE
LOT 1, WILDERNEST
WOODLAND PARK, COLORADO

CRS Architects, LLC

1231 Rampart Range Road
Woodland Park, CO 80863
719-331-8179

SHEET

A5