



PROPERTY LINE

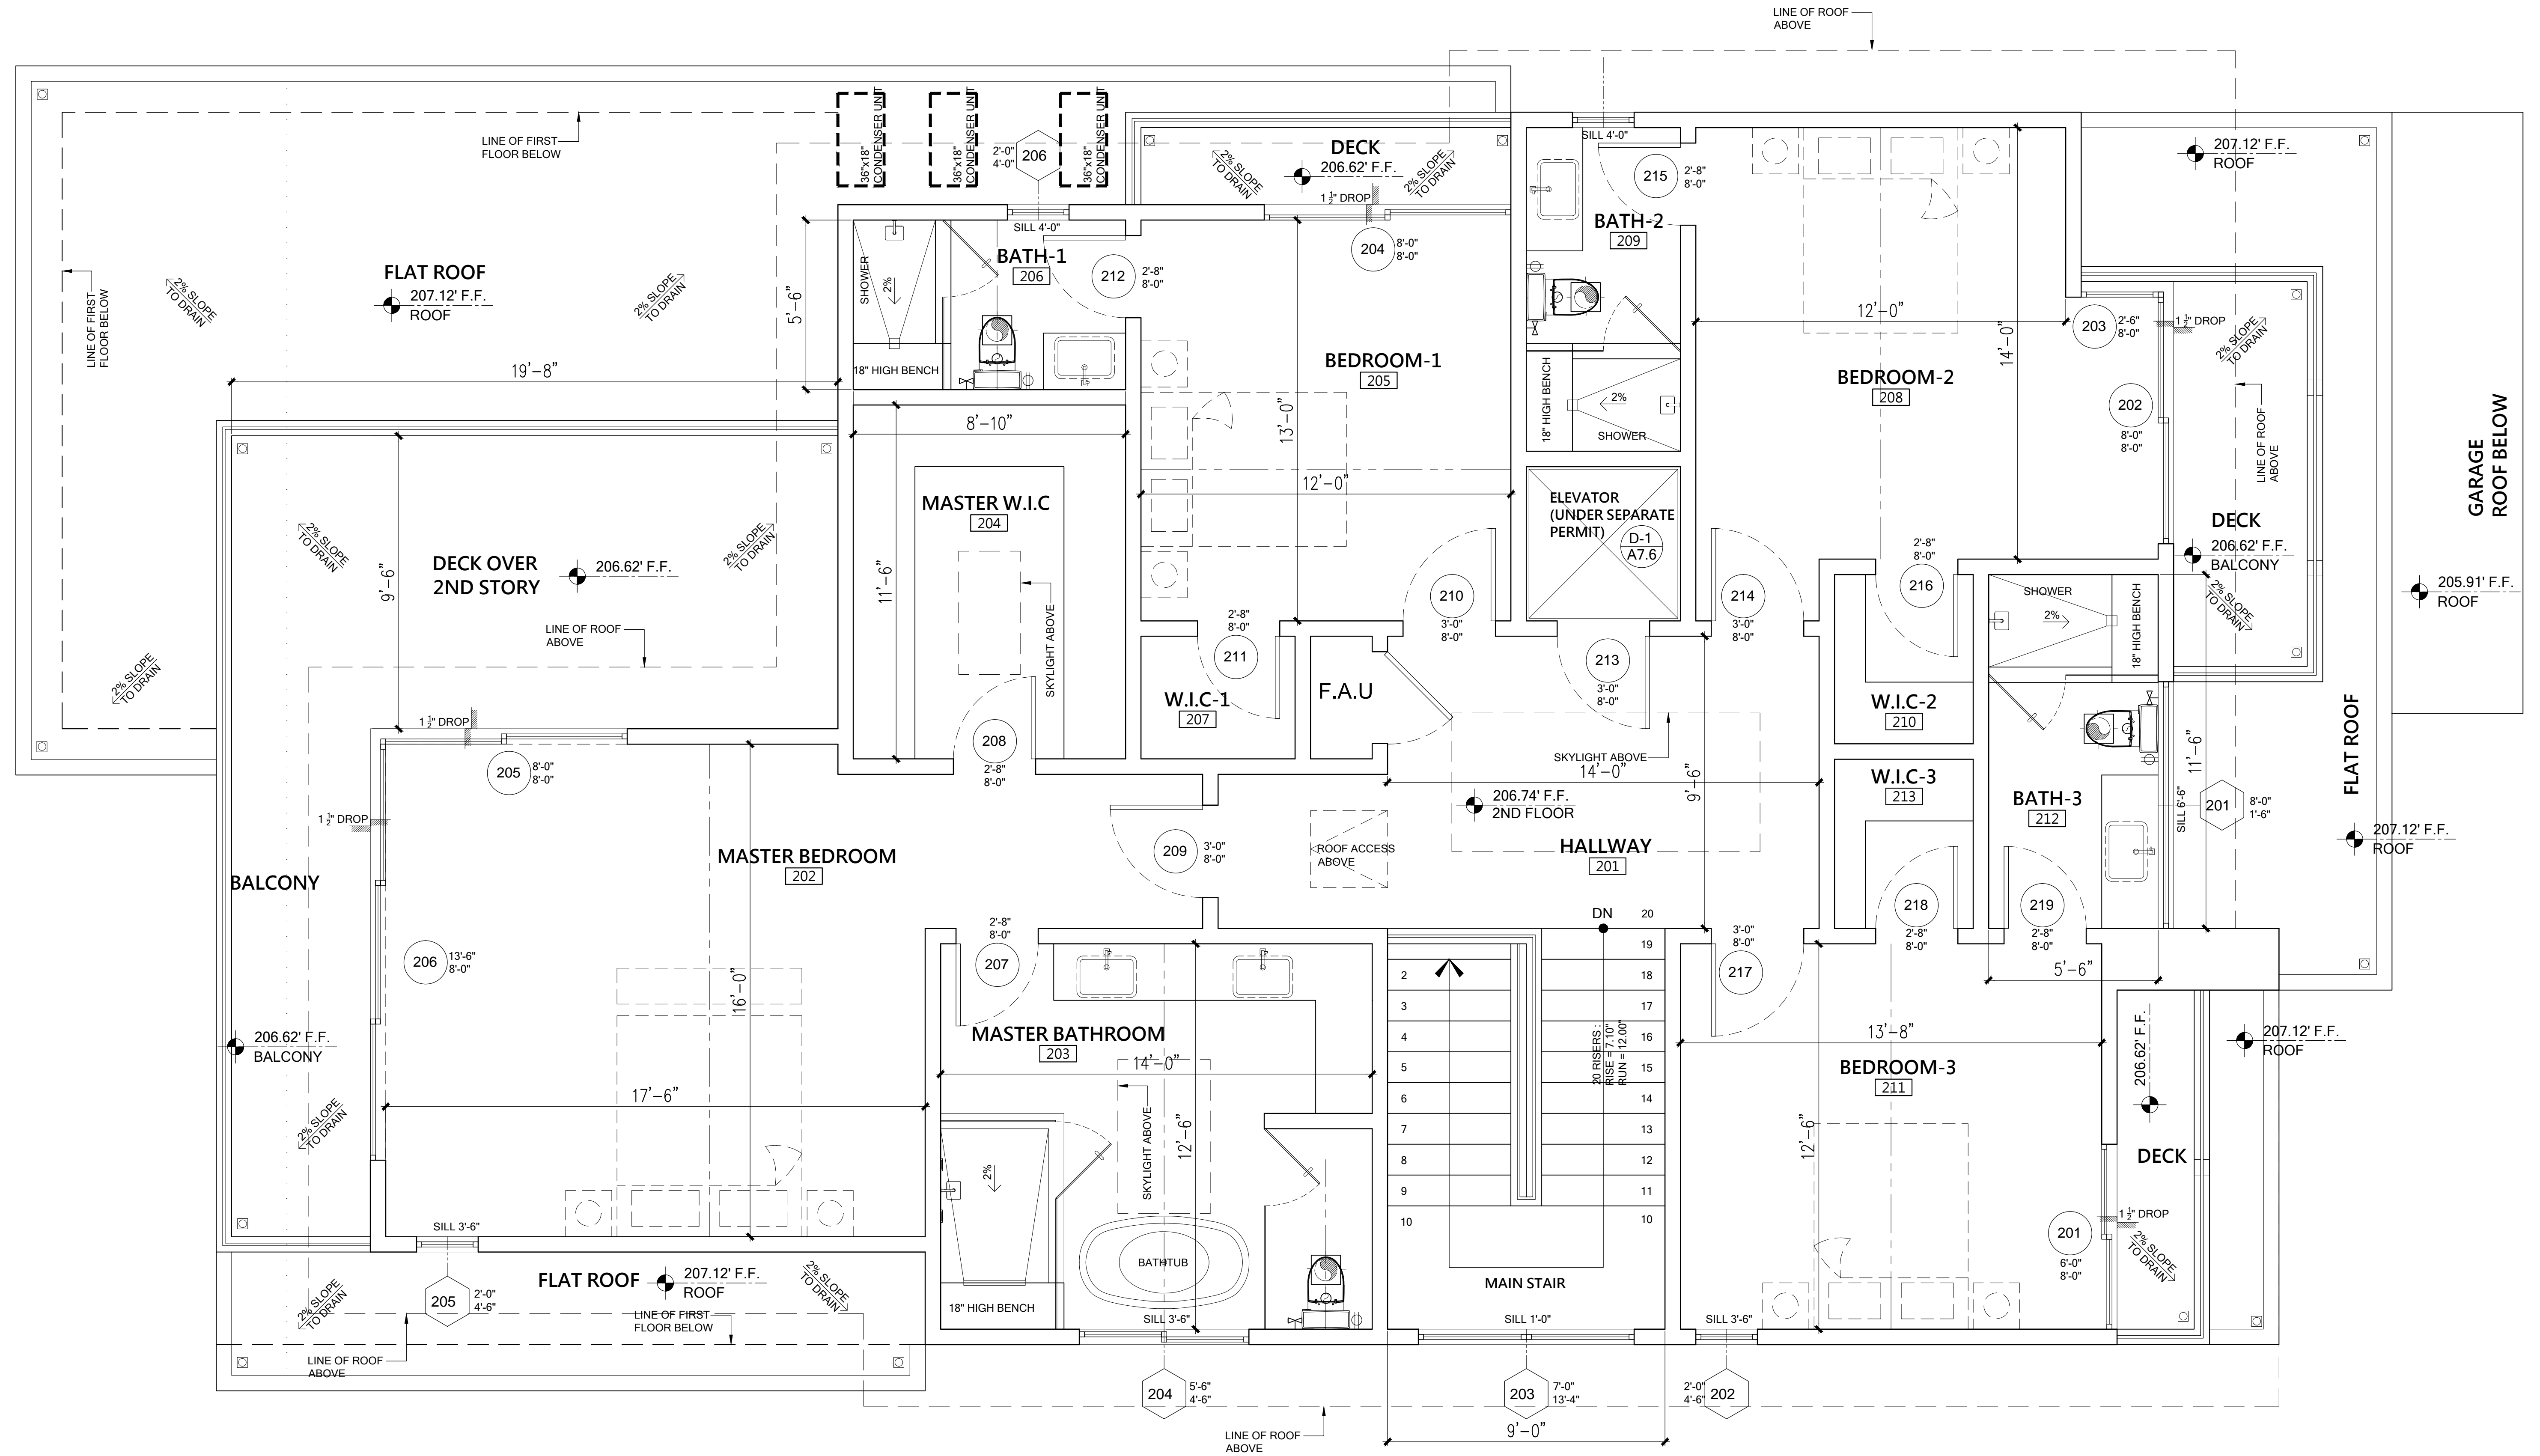

PROPERTY LINE

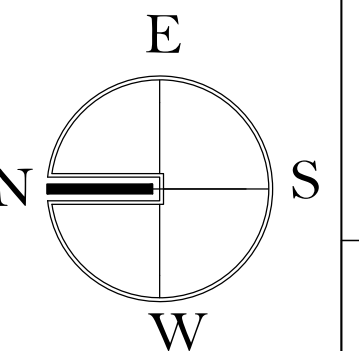

SECOND FLOOR PLAN

SCALE: 3/8" = 1'-0"