


HEMLOCK RIDGE - KINGSTON HOUSE

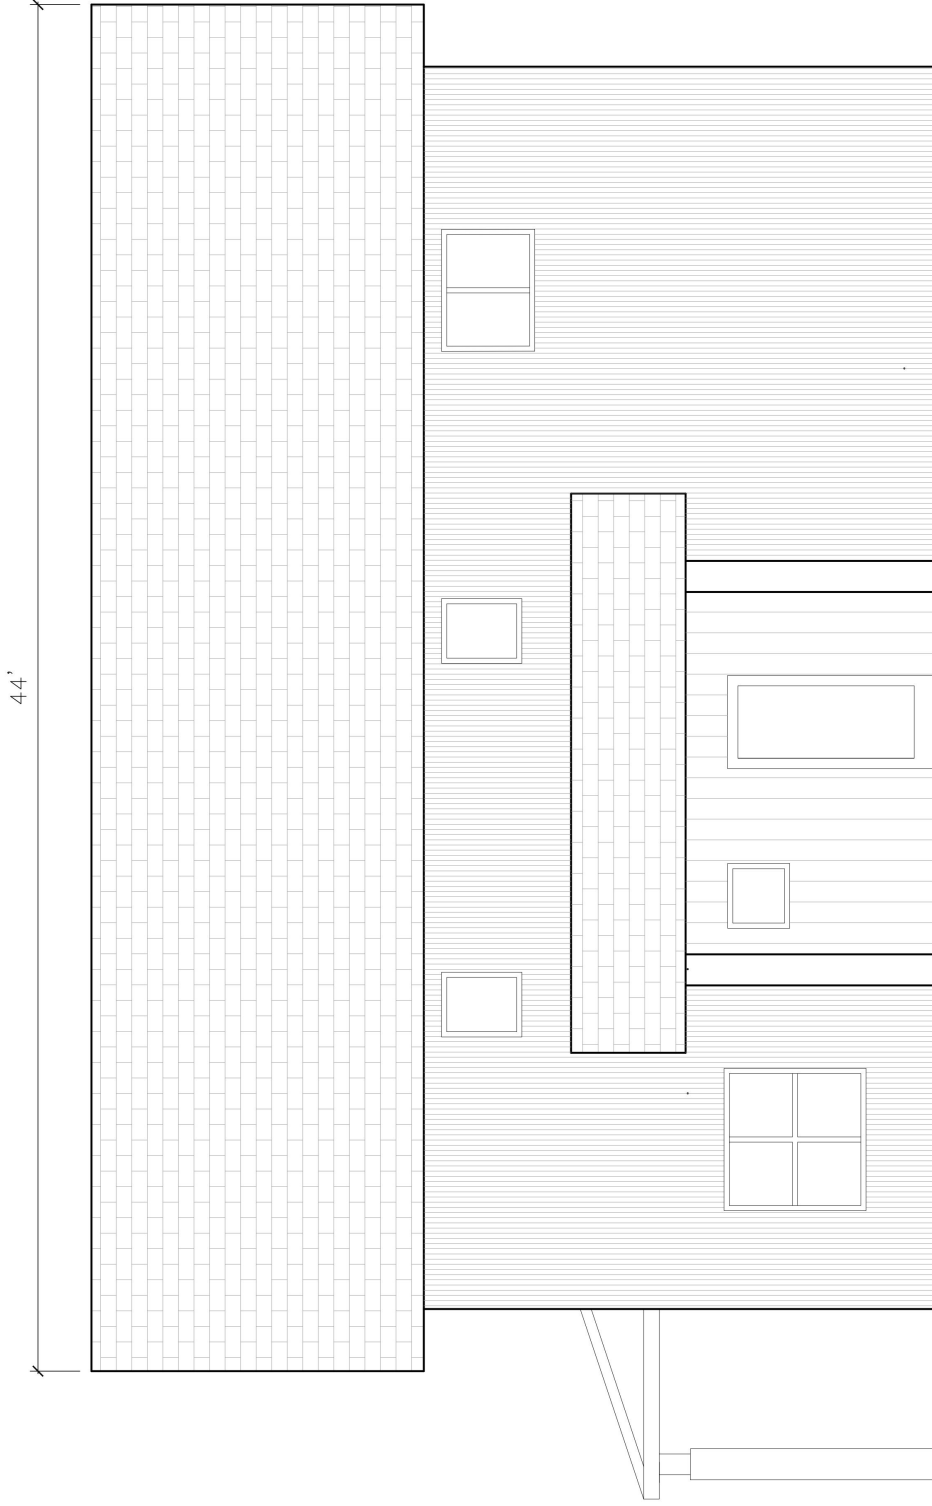

44'

ARCHITECT: ARRO DESIGN, 4199 MAIN STREET WATSFIELD, VT 05673, 802-496-3234	
DATE: 04/07/16	REV:
SCALE: 1/4" = 1'0"	DRAWN BY: arl

1 NORTH ELEVATION
SCALE: 1/4" = 1'0"

A-4