


HEMLOCK RIDGE - KINGSTON HOUSE

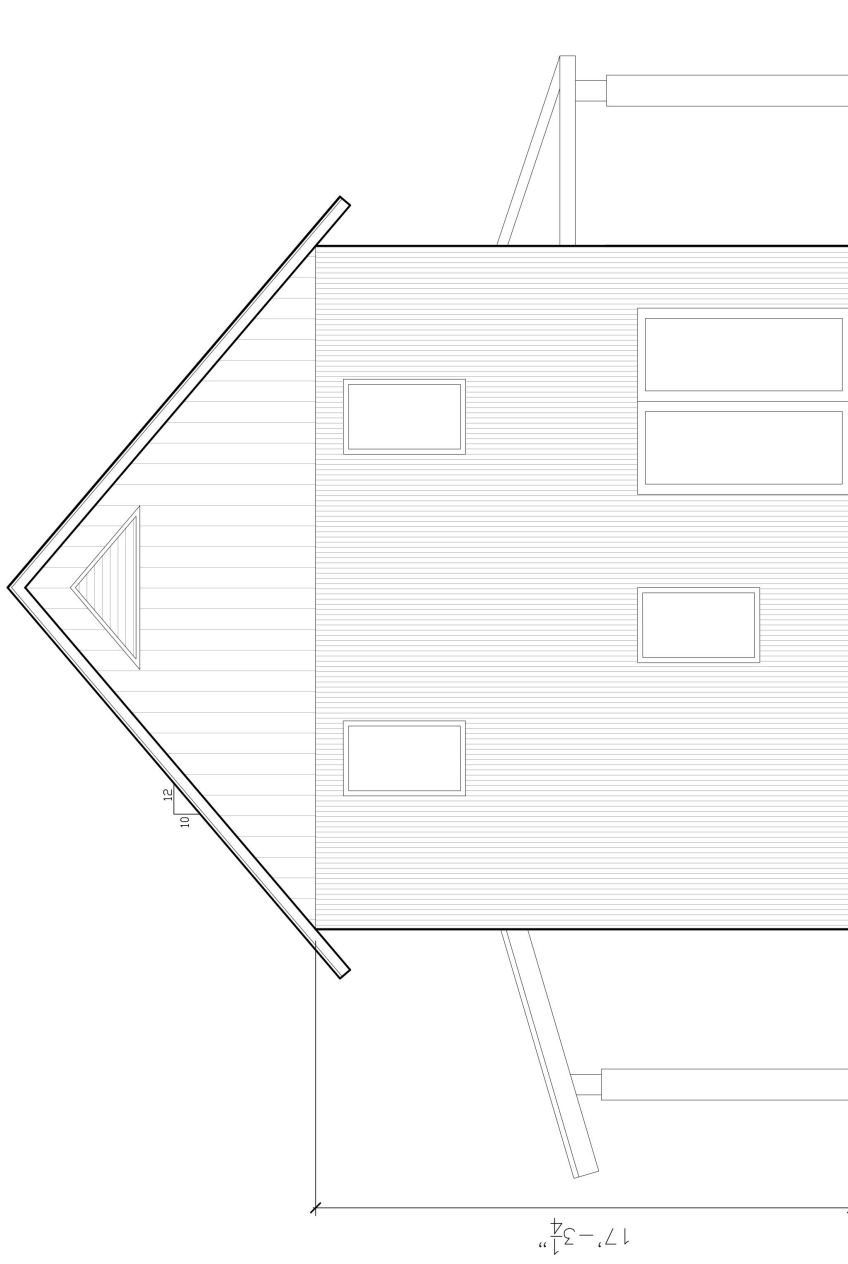

1 WEST ELEVATION
SCALE: 1/4" = 1'0"

ARRO DESIGN, 4199 MAIN STREET WATSFIELD, VT 05673, 802-496.3234	
DATE: 04/07/16	REV:
SCALE: 1/4"=1'0"	DRAWN BY: arl

A-5