


154 BALFOUR DRIVE
 DANIEL ISLAND, SC

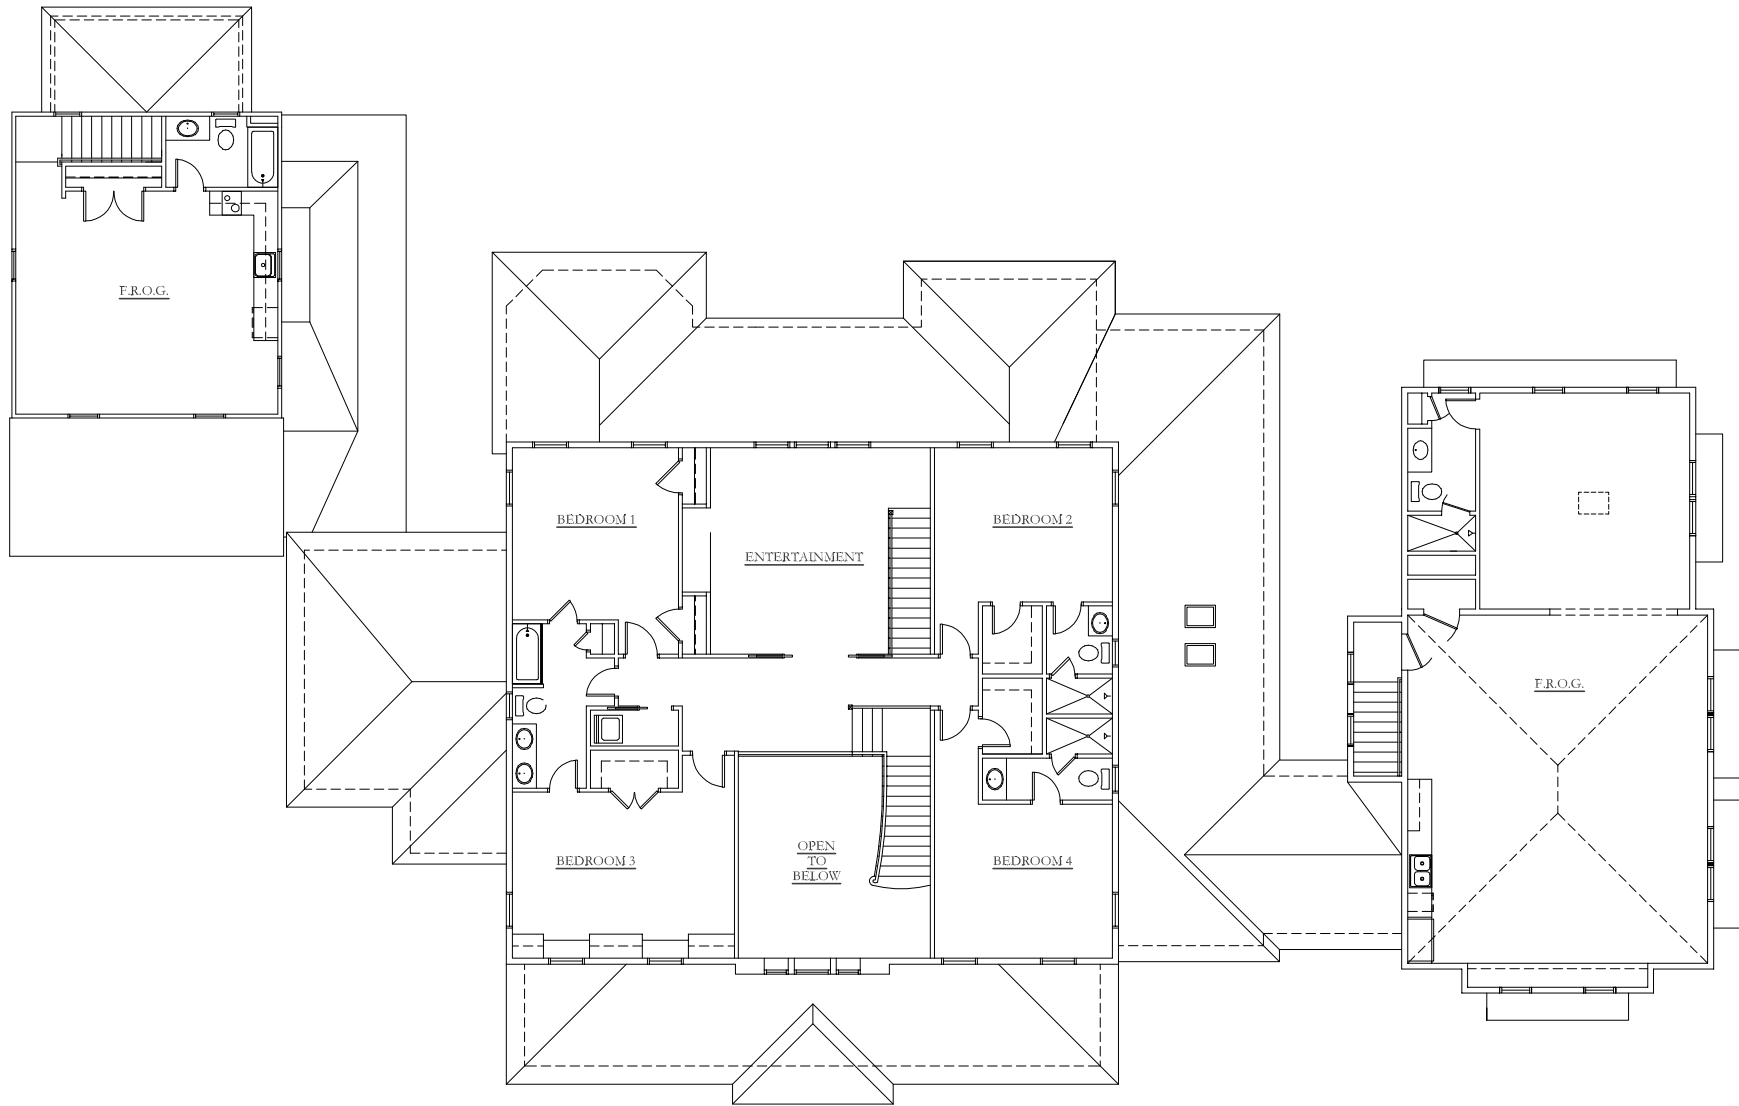


SECOND FLOOR PLAN

SCALE: $\frac{1}{8}'' = 1'-0''$

SECOND FLOOR: 3,589 HEATED SF



154 BALFOUR DRIVE
DANIEL ISLAND, SC

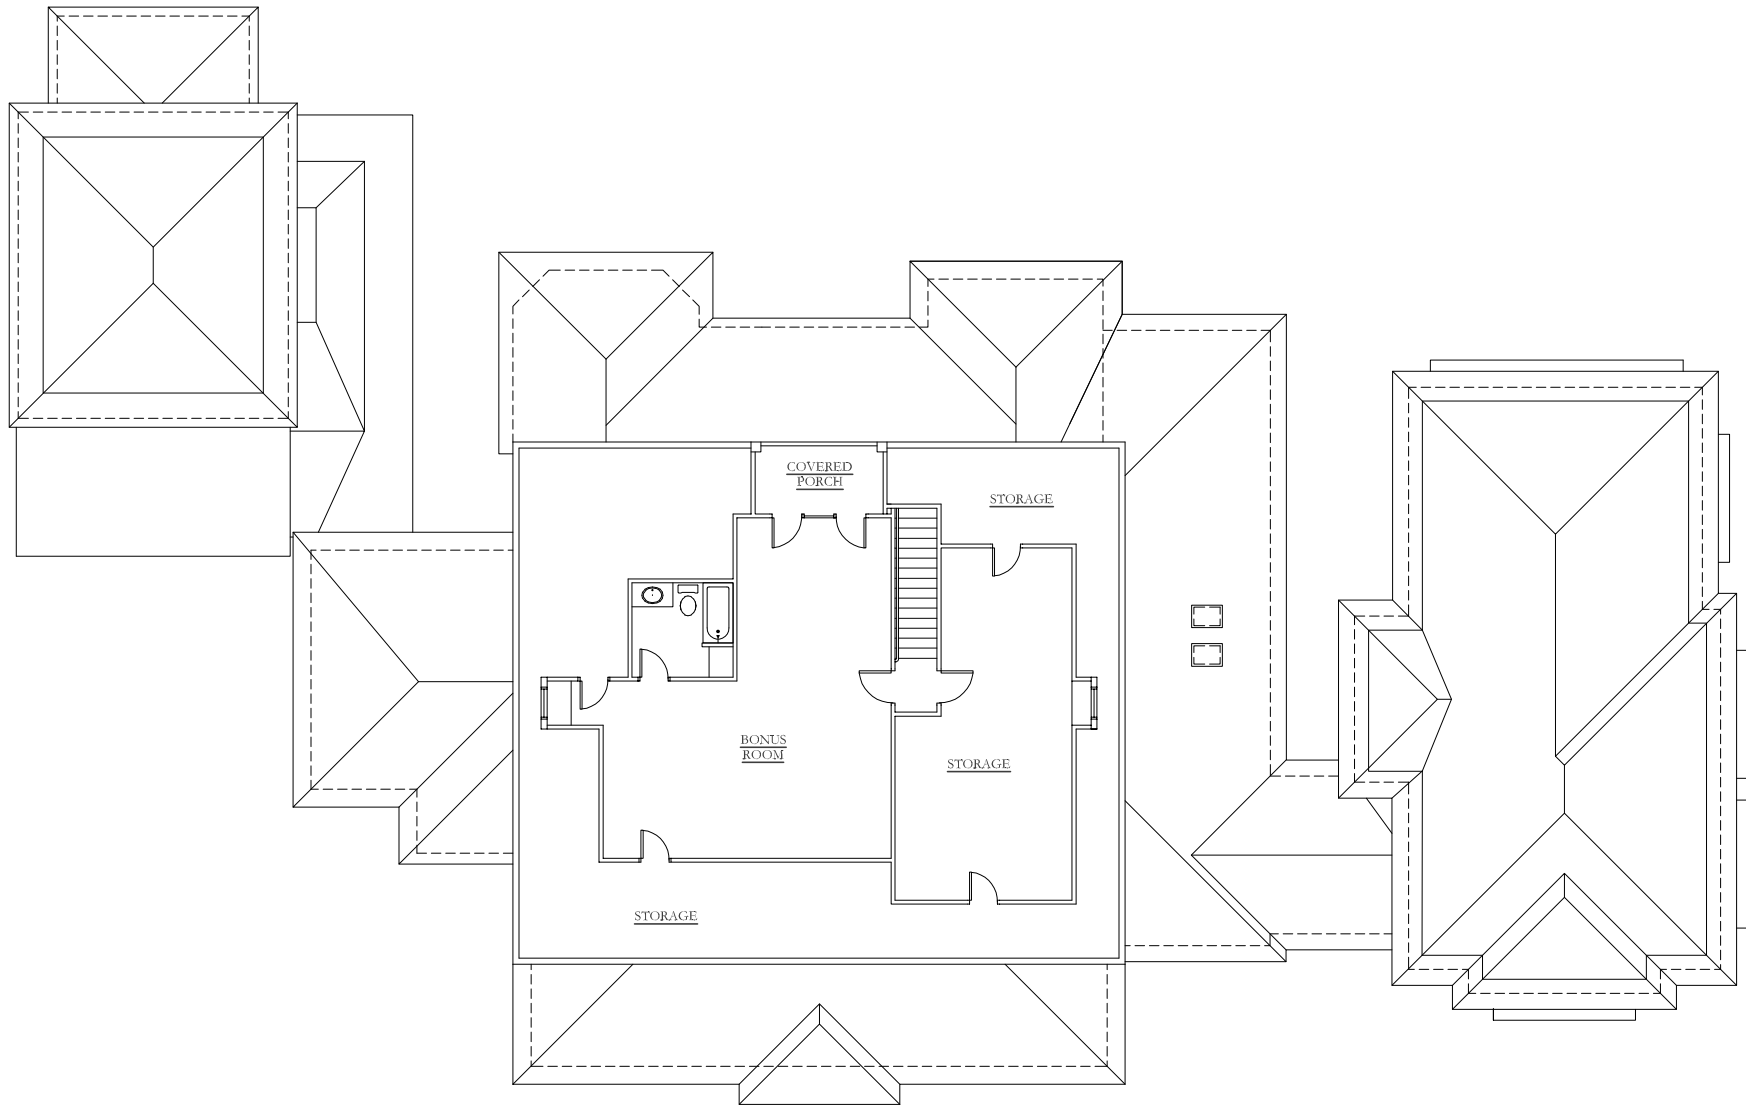

THIRD FLOOR PLAN
SCALE: 1/16" = 1'-0"
THIRD FLOOR: 1,013 HEATED SF



154 BALFOUR DRIVE
DANIEL ISLAND, SC