


VIZCAYA

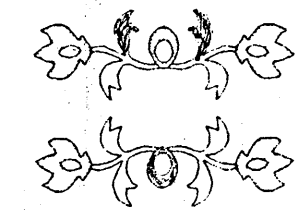


CURTS GAINES HALL ARCHITECTS PLANNERS INC. 1717 EAST 7TH AVE YBOR CITY TAMPA FLORIDA 33605 PHONE 813 247-3707 FAX 813 247-2193


JOB NO. 9420 DATE 11/8/95 DRAWN BY CJ REV. 1 2/26/96 REV. 2 REV. 3 REV. 4

104C FLOOR PLAN

104C1

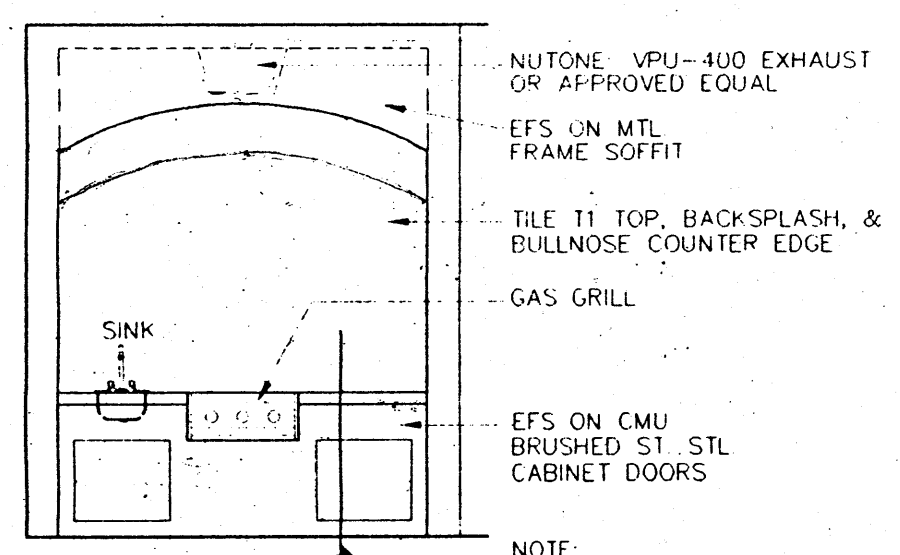

BBQ ELEVATION SCALE: 1/4" = 1'-0"

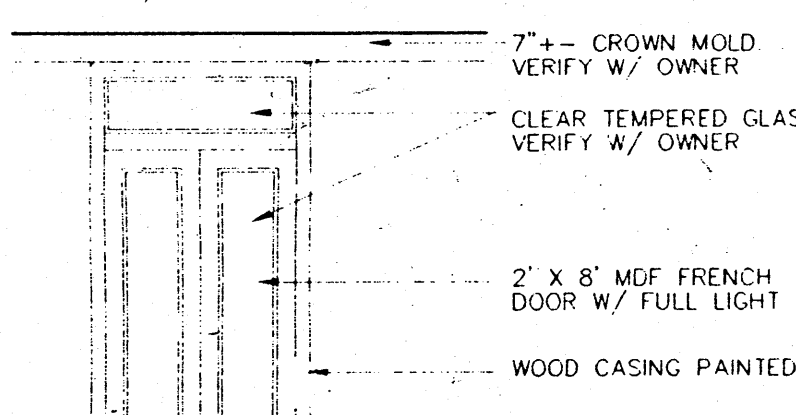

DOOR 4 ELEVATION SCALE: 1/4" = 1'-0"

- LEGEND: 10'-6.5" CL'G. HT. TYP. (U.O.N.) 9'-6" CL'G. HT. TYP. (U.O.N.) 9'-0" CL'G. HT. TYP. (U.O.N.) 8'-0" CL'G. HT. TYP. (U.O.N.) 2 HOUR RATED SHAFT PARTITION 4" SOUND CONTROL BATT INSULATION 8" CMU

TILE SCHEDULE table with columns for tile type, material, and finish.

- ROOM FINISH NOTES: 1. GYP. WALL BOARD IS TO BE FINISHED AS FOLLOWS: CEILS. TO BE ROCKWOL. WALLS TO BE SMOOTH FINISH. ALL GYP. BD. TO BE PAINTED/PRIMED ONLY AT KITCHENS & BATHS. 2. ALL EXPOSED EXTERIOR CONCRETE CEILINGS TO BE EFS.

WINDOW SCHEDULE table with columns for mark, size, type, materials, glazing, finish, and remarks.


- WINDOW NOTES: 1. ALL WINDOWS TO BE SINGLE GLAZED AND TINTED PER SPECIFICATIONS. 2. PROVIDE OBSCURE GLASS AT ALL BATHROOM WINDOWS UNLESS OTHERWISE NOTED.

DOOR SCHEDULE - UNIT C4C table with columns for mark, size, type, materials, finish, frame, frame finish, notes, and how/set.

- UNIT DOOR NOTES: 1. ALL INTERIOR DOOR DOORS ARE TO BE THE FINISH AND UNDERLAY AS REQUIRED - SPECIFIED FLOOR FINISHES. 2. ALL DOORS TO BE 1 3/4" MIN. CLEARANCE TO FLOOR.

ROOM FIN. SCHEDULE - UNIT C4C table with columns for room, floor, base, walls, ceiling, ceiling ht, and remarks.

- CUSTOM UNIT NOTES: 1. VERIFY ALL FINISHES AND SCHEDULES WITH OWNER. 2. VERIFY INTERIOR MDF/WOOD CASING & TRIM PACKAGE WITH OWNER.

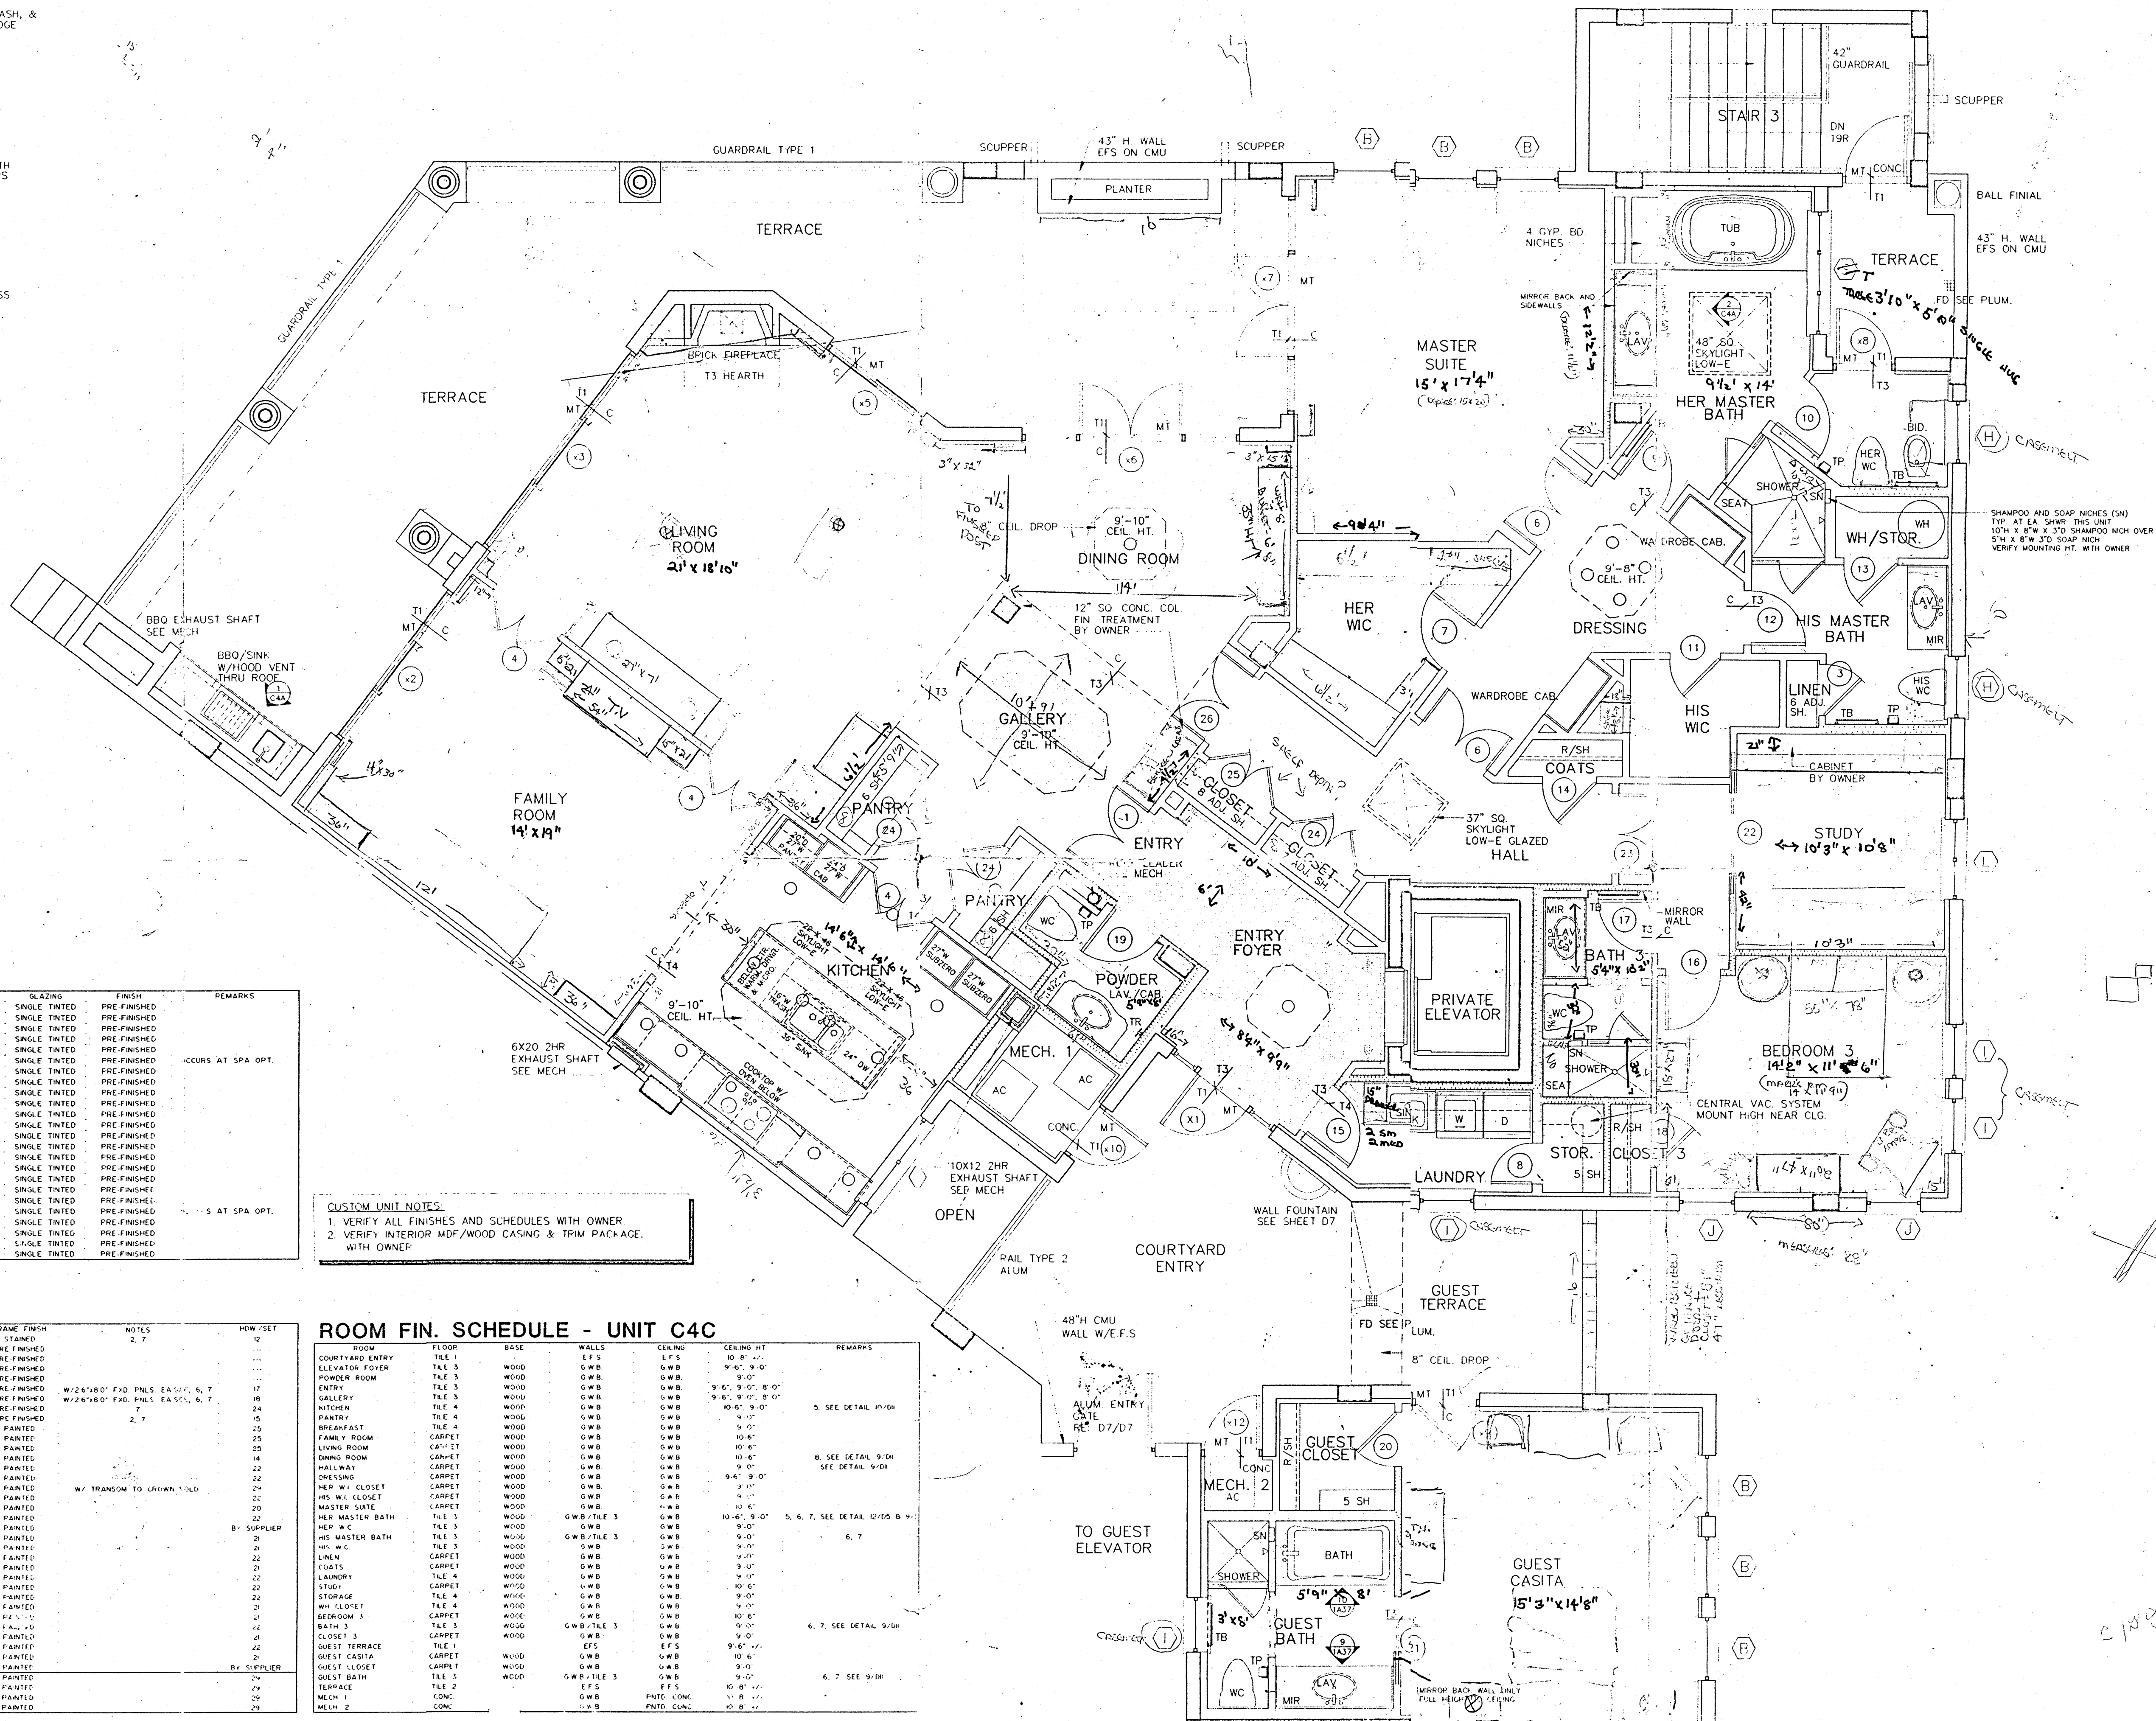

UNIT 104C - 4TH FL. MEYER CUSTOM UNIT SCALE: 1/4" = 1'-0"

DANNY MOTTLEY - 941-387-9999