



TEJON

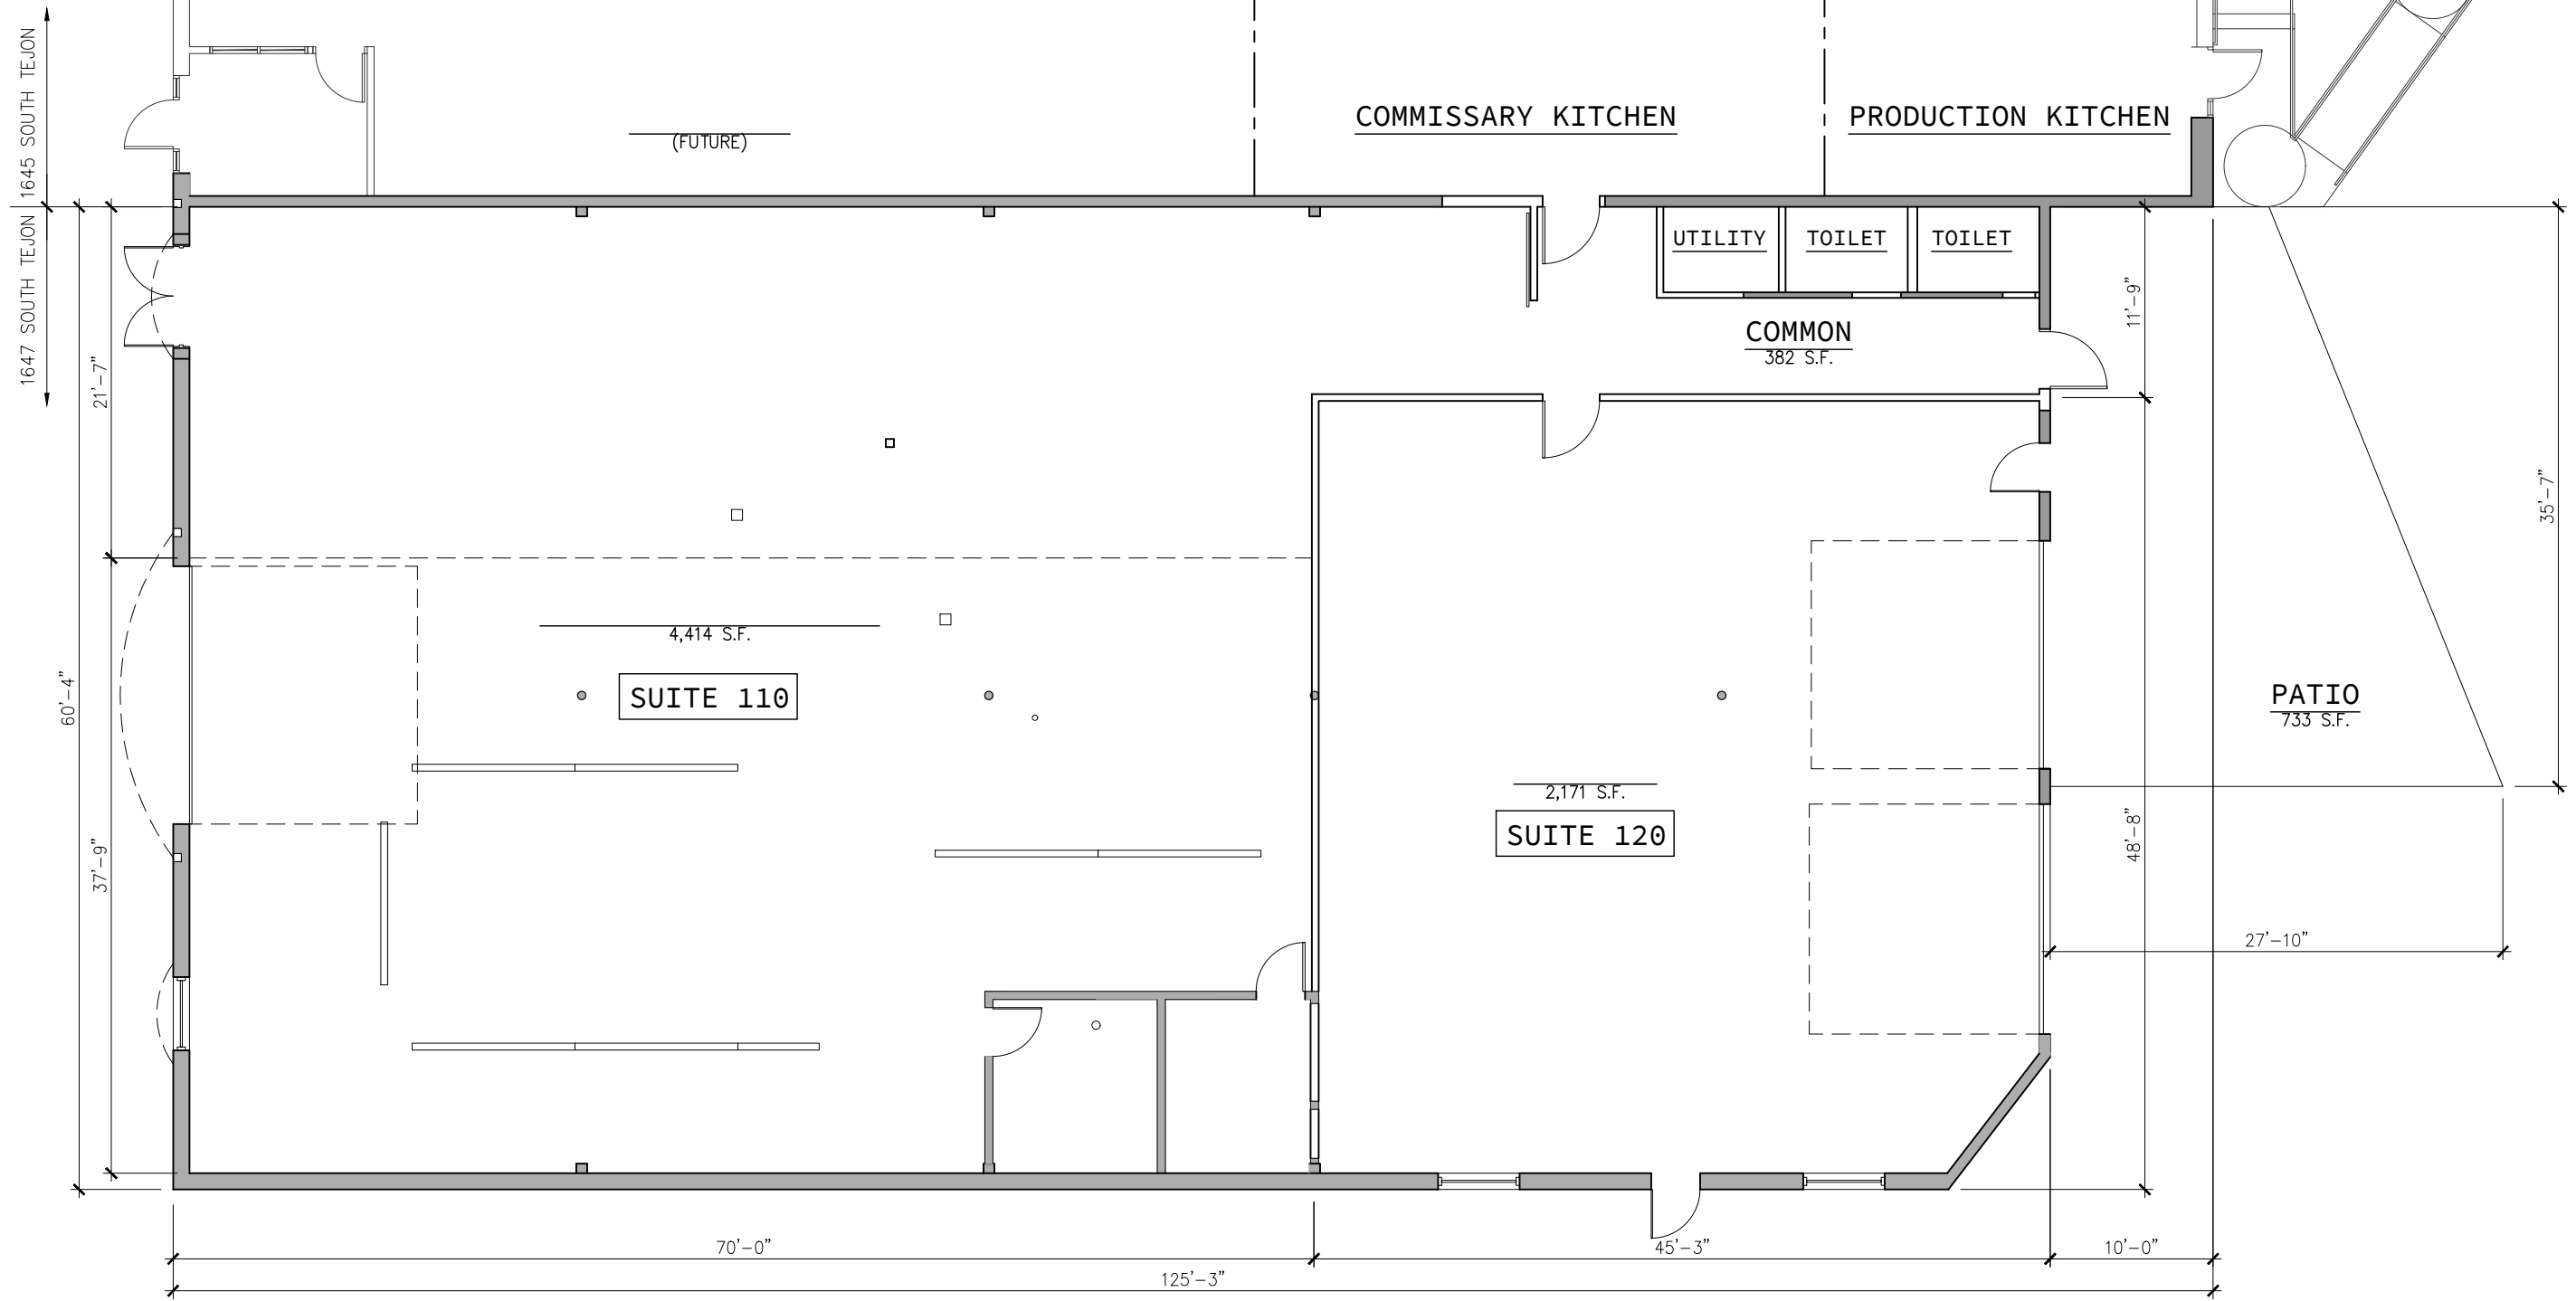

1 1647 SOUTH TEJON STREET: FLOOR PLAN

3/32" = 1'-0"

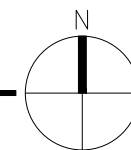

PROJECT: 1647 SOUTH TEJON	ECHO Architecture+Interiors A1
ISSUE DATE: 12.15.2020	
ISSUED WITH: -	
REFERENCE SHEET: -	
ECHO ARCHITECTURE, LLC	COLORADO SPRINGS, CO 719.387.7836