



2815 Manor Drive

Proposed Pool Design Provided By Neptune Pools.

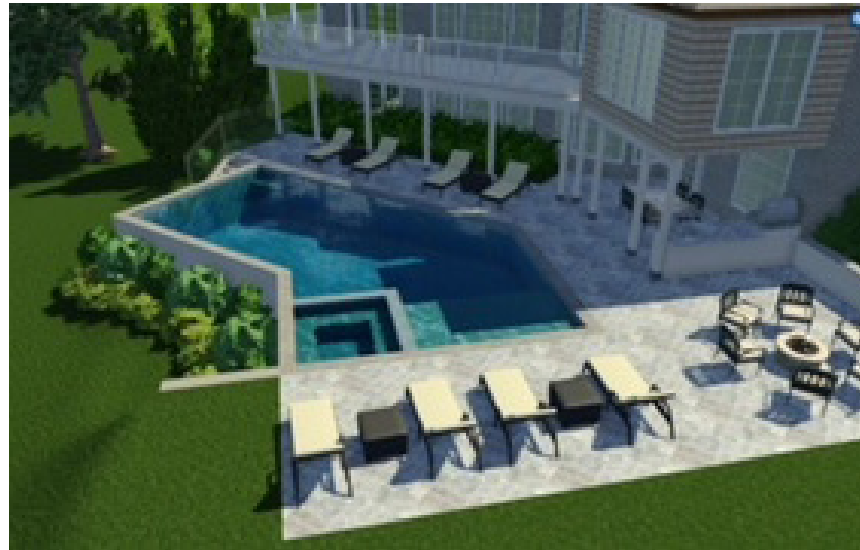

Images provided for illustration purposes only.

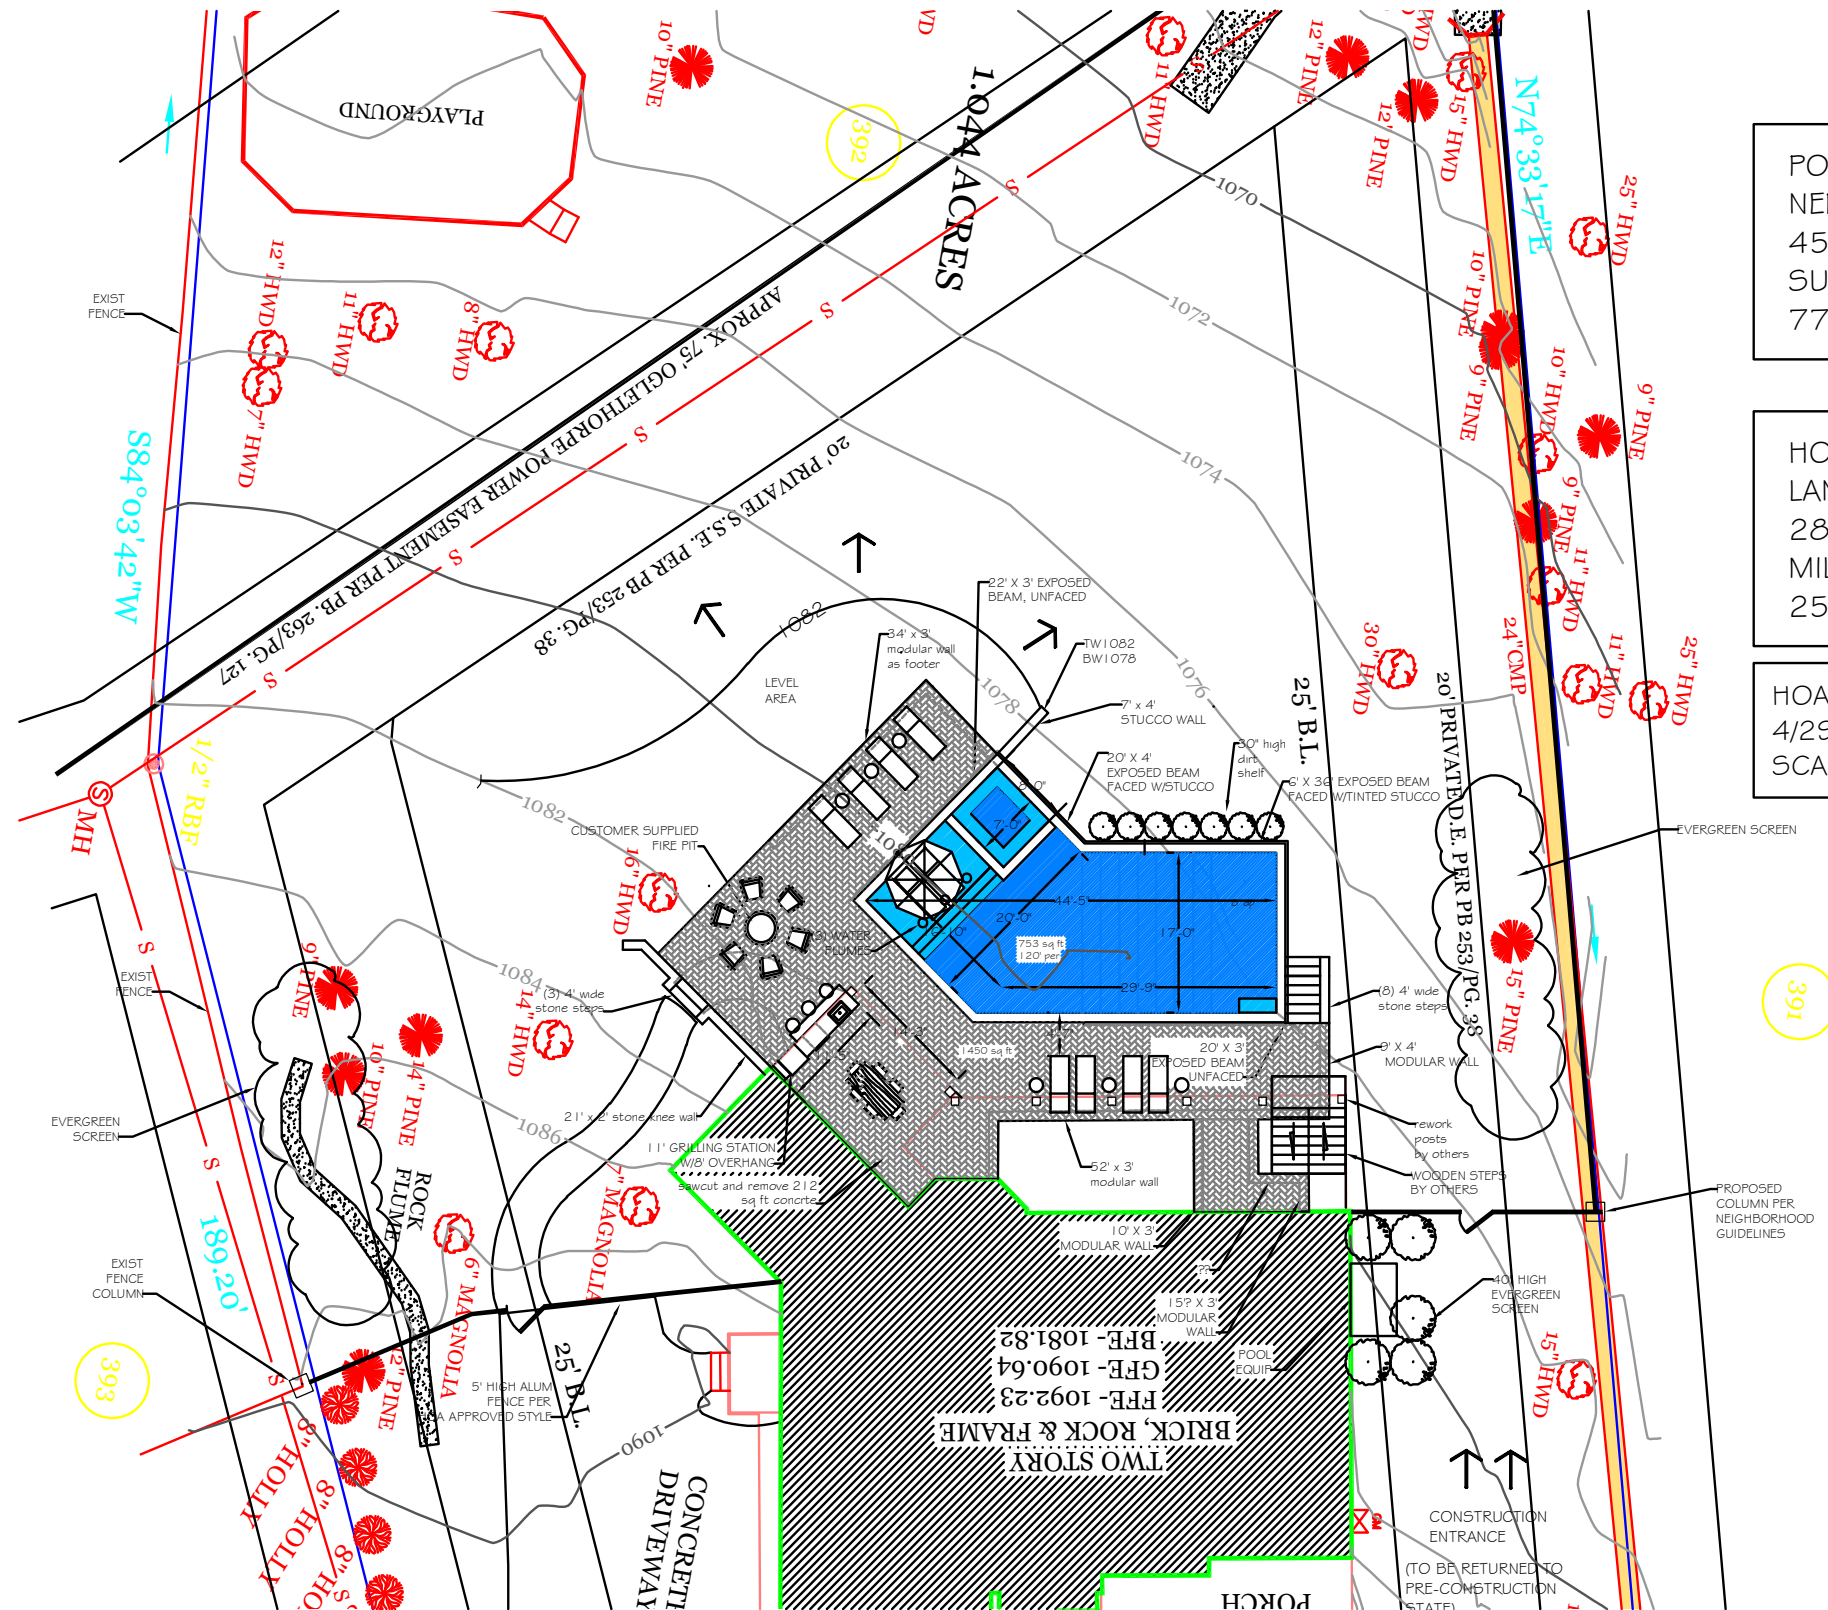

POOL BUILDER INFO:
 NEPTUNE POOLS INC
 4505 BAMFORD DRIVE
 SUGAR HILL GA 30518
 770-831-5420

HOMEOWNER INFO:
 LANCE JEFFREYS
 2815 MANOR BRIDGE DR
 MILTON GA 30004
 256-468-6711

HOA PLAN BY CHRIS WUJCIK
 4/29/22
 SCALE: 1" = 10'-0"