
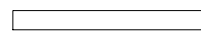



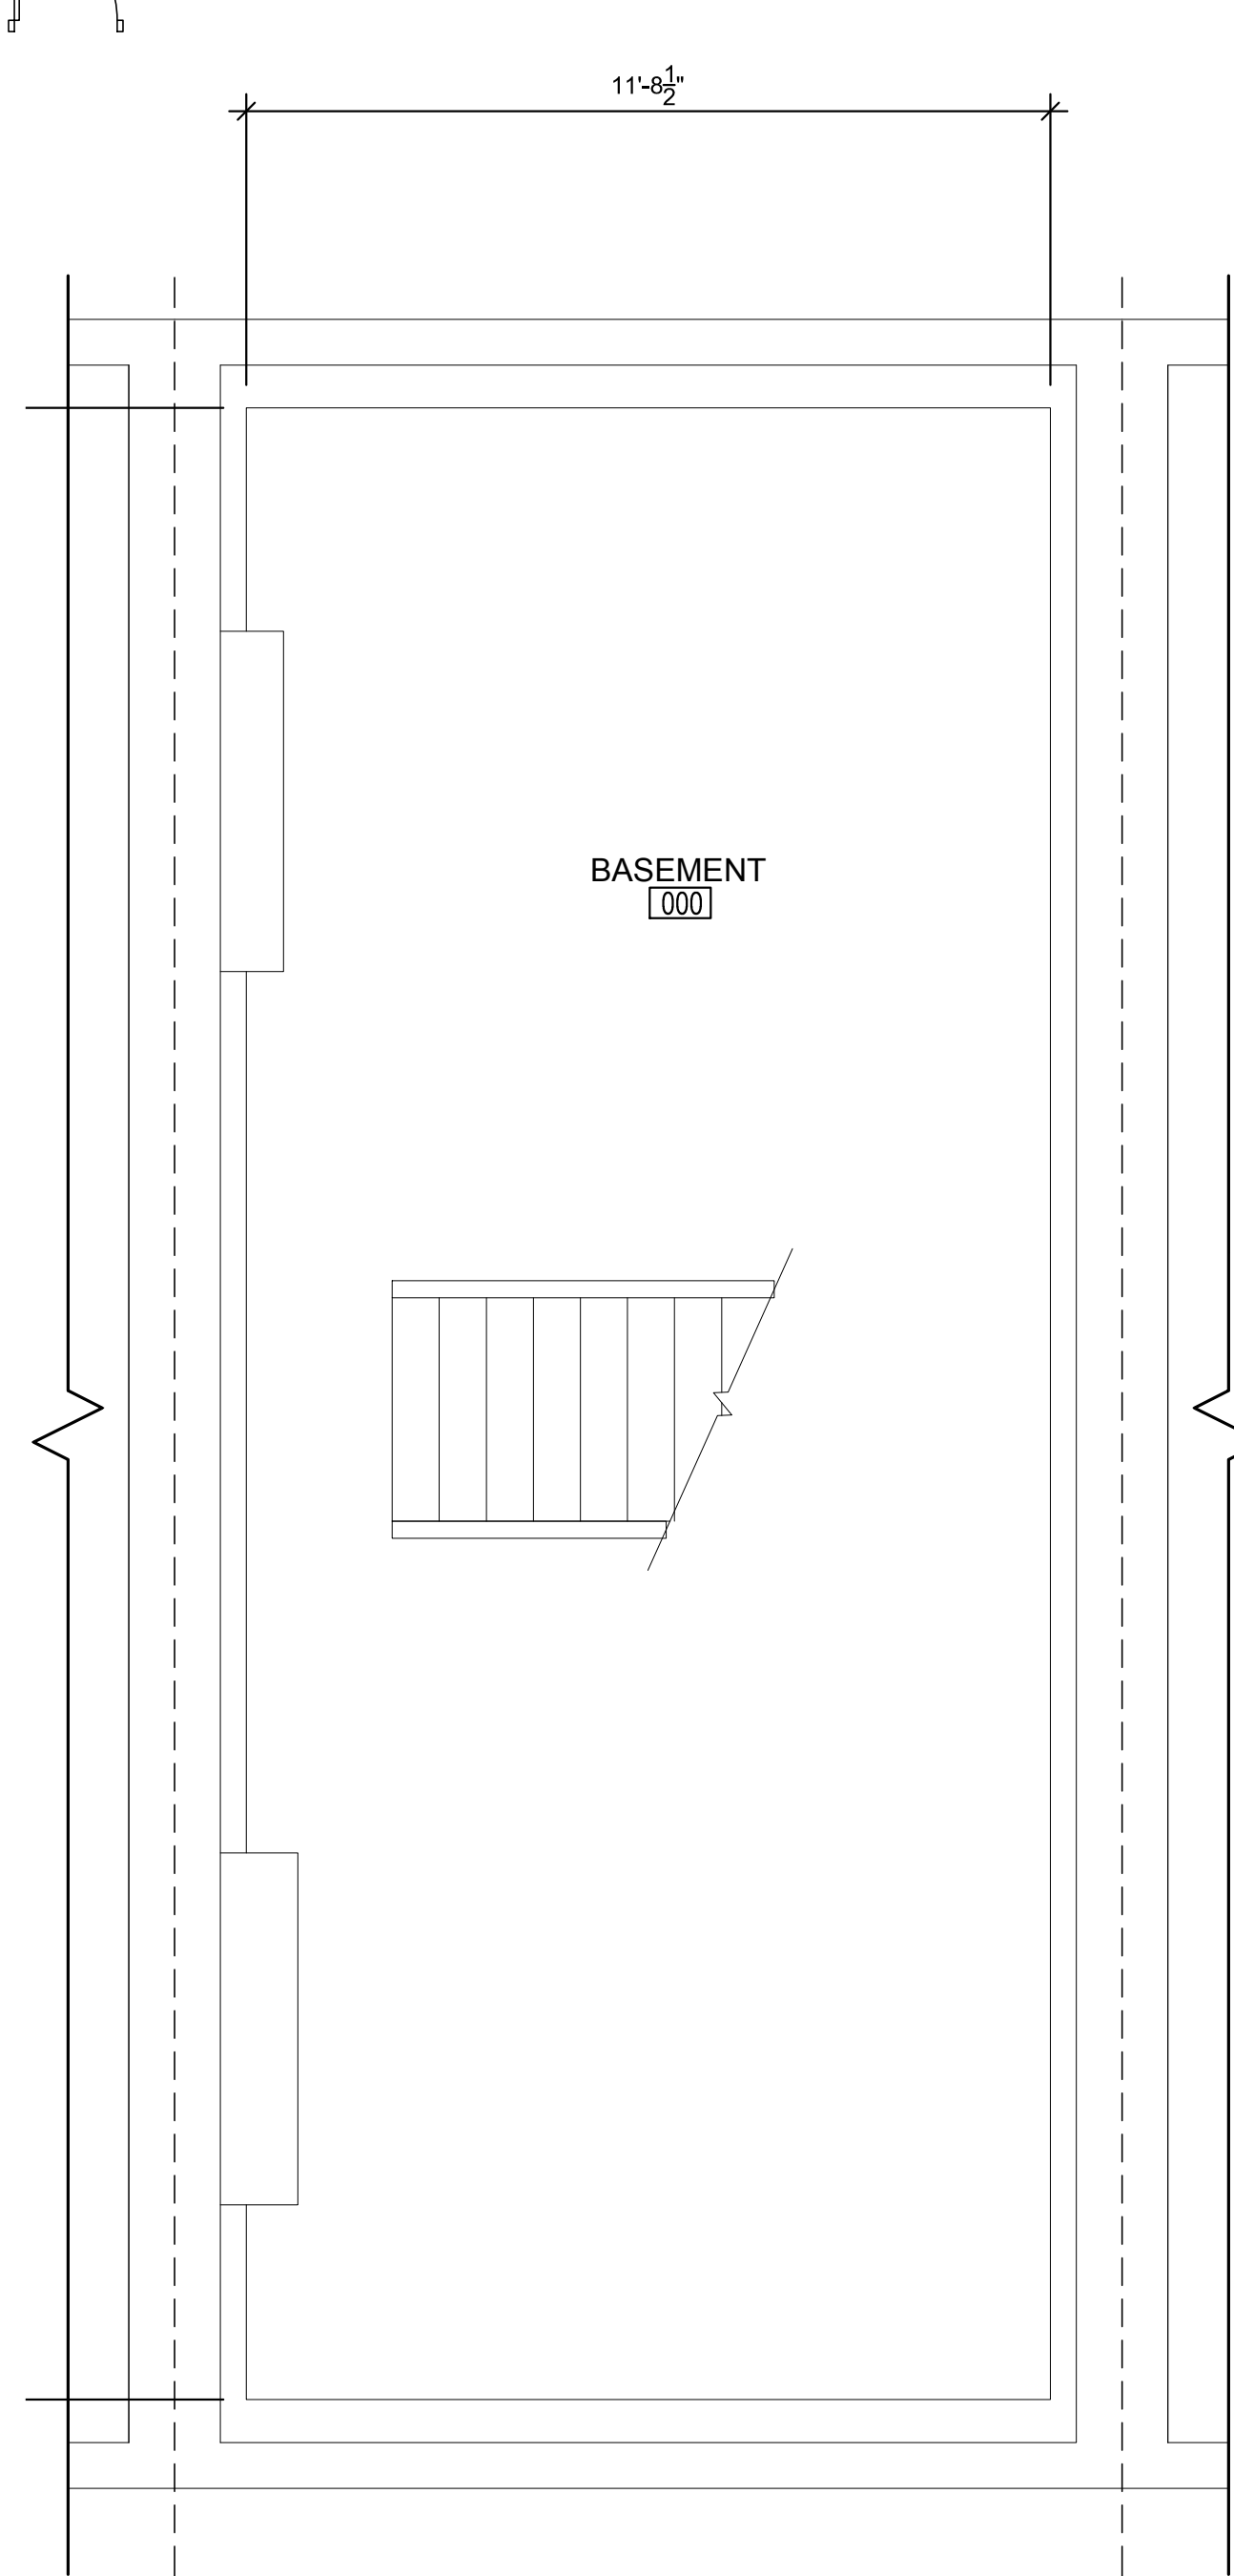
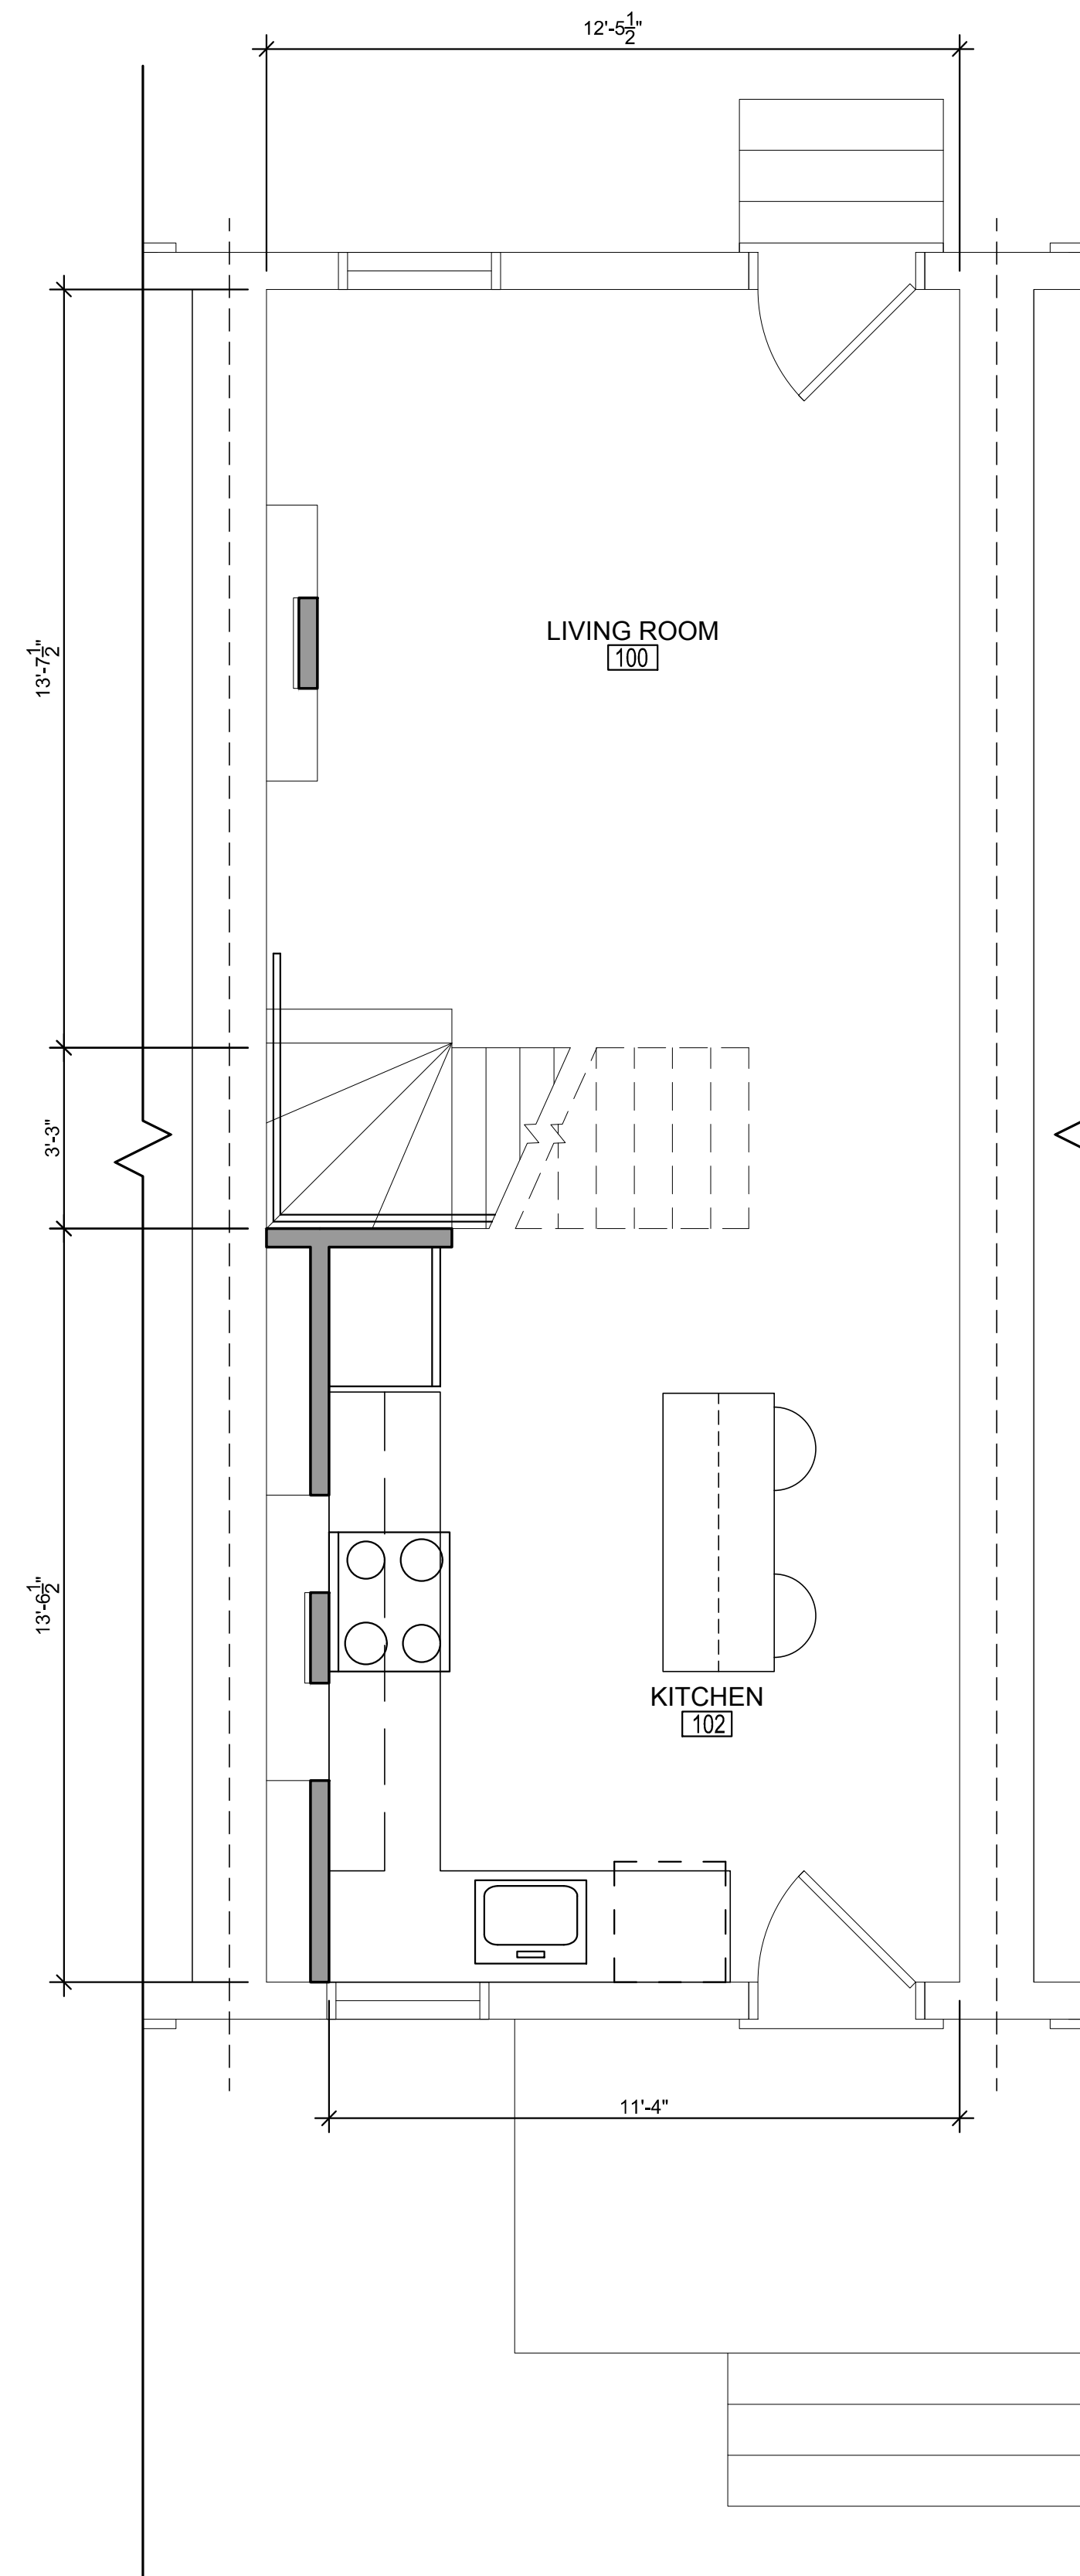


**PLAN LEGEND:**


-  EXISTING EXTERIOR SHELL WALL
-  EXISTING INTERIOR PARTITION
-  EXTERIOR WINDOW UNIT
-  NEW INTERIOR G.W.B. & WOOD STUD PARTITION
-  NEW DOOR and FRAME




**1 Partition Plan @ BASEMENT**  
A2.00 SCALE: 3/8" = 1'-0"



**2 Partition Plan @ FIRST FLOOR**  
A2.00 SCALE: 3/8" = 1'-0"

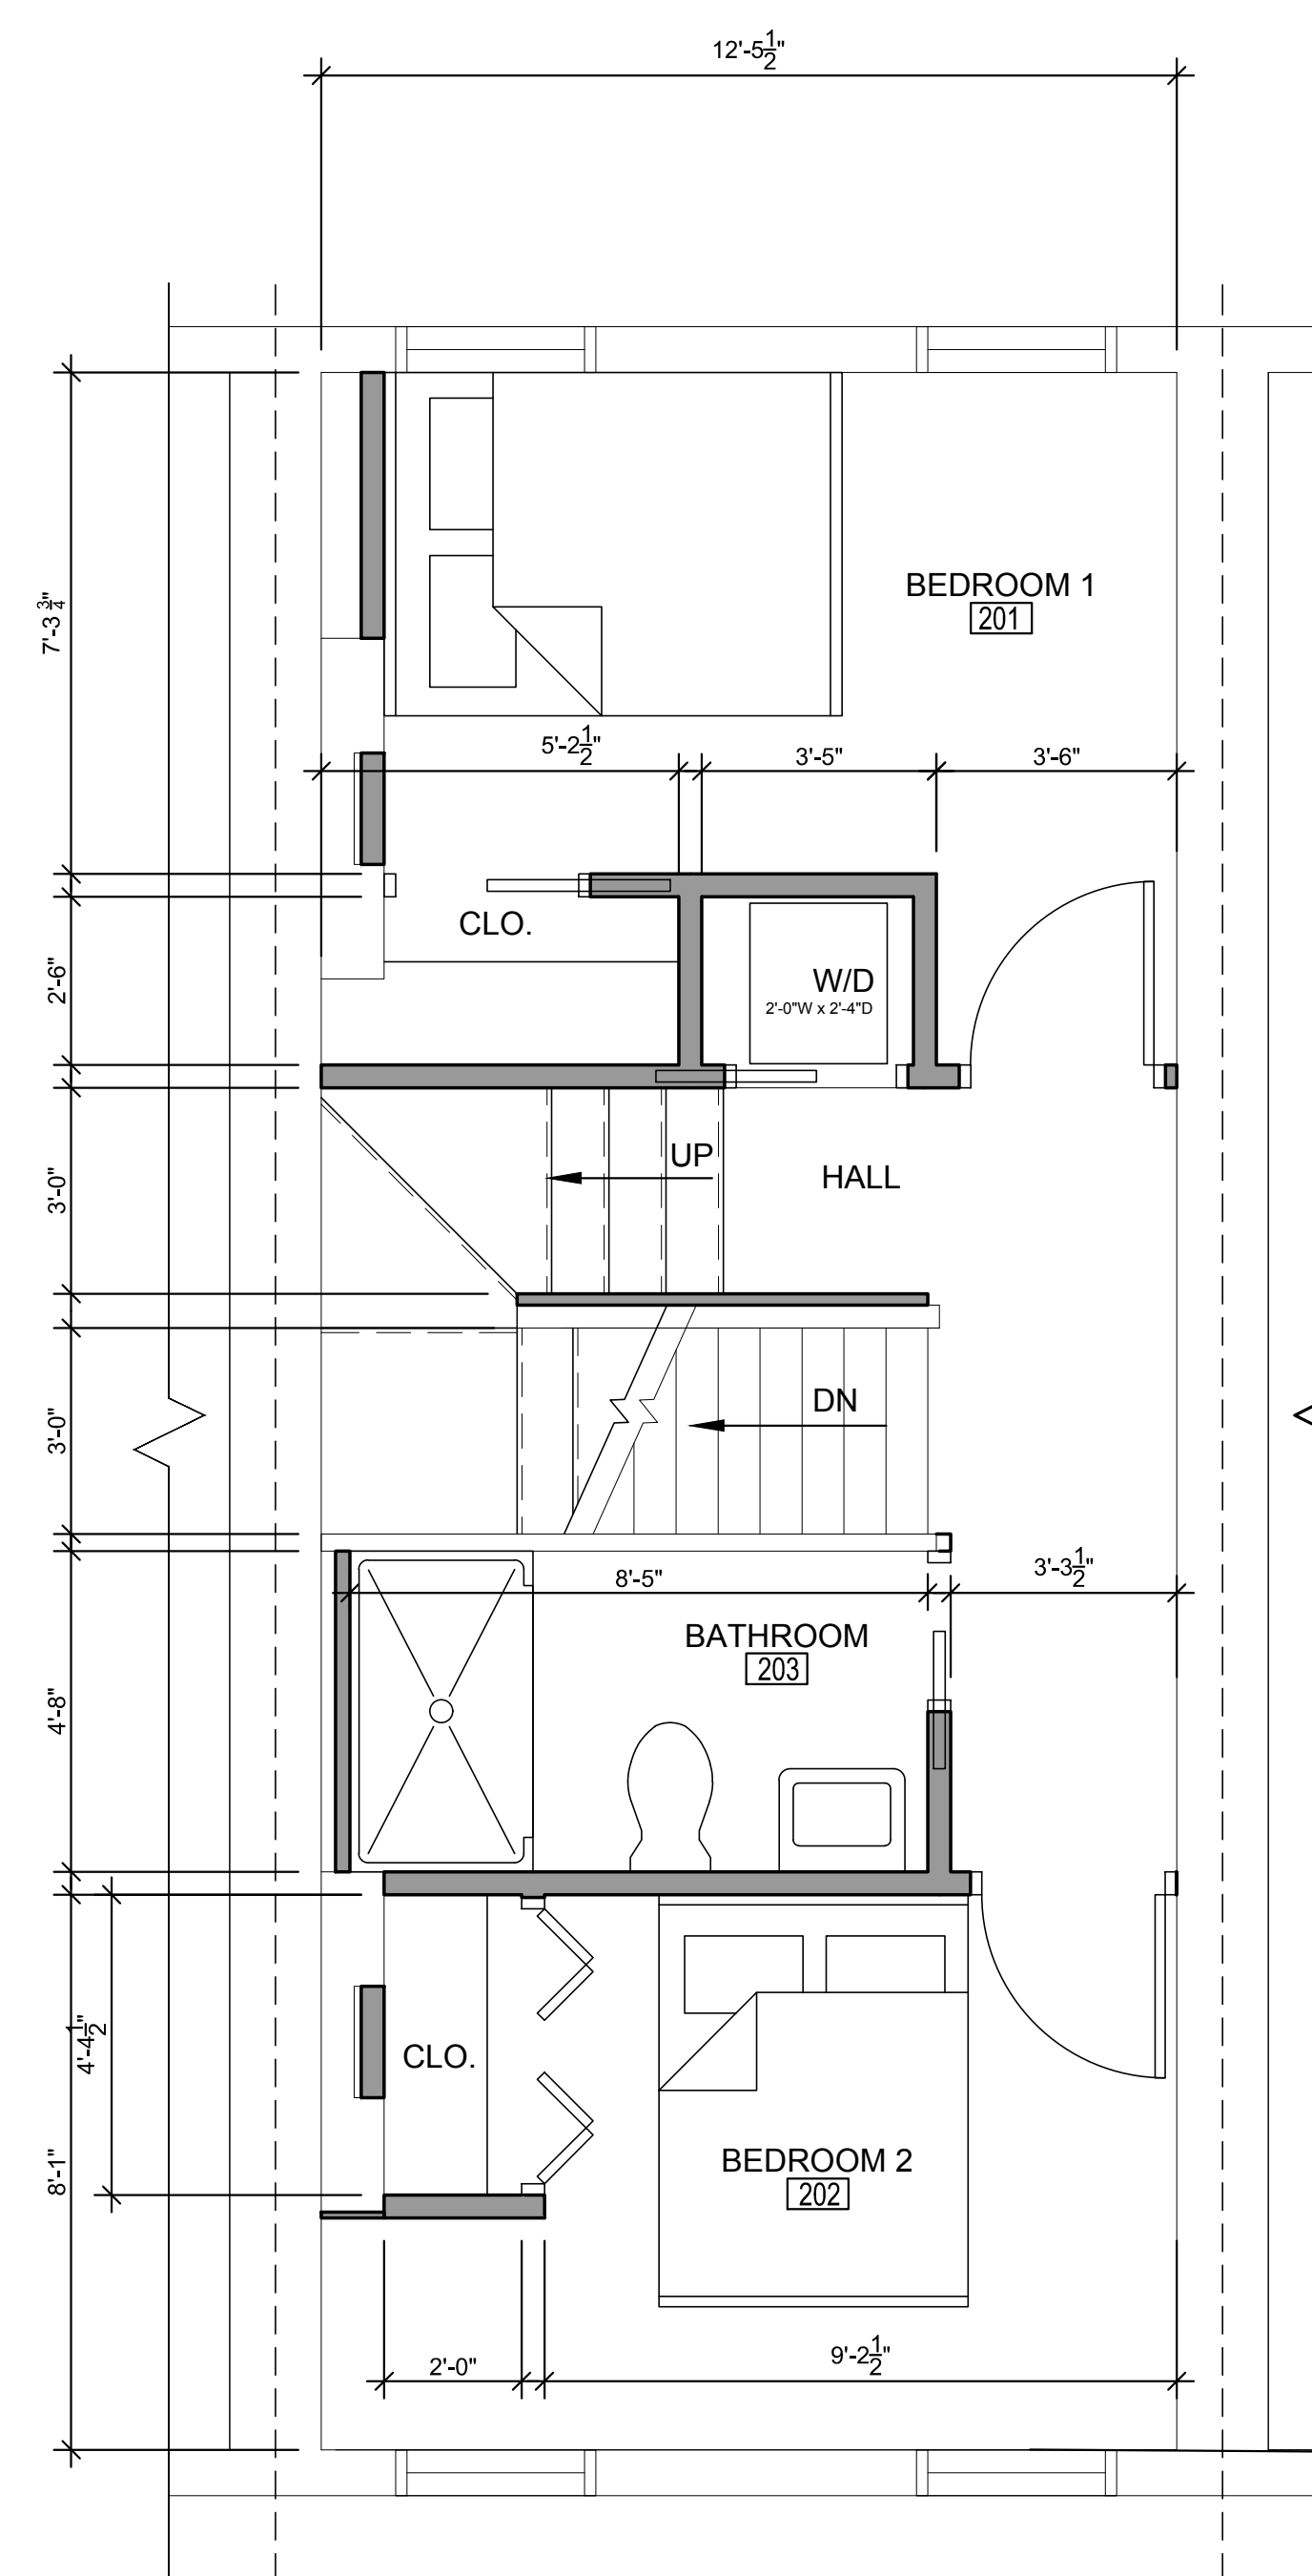


**3 Partition Plan @ SECOND FLOOR**  
A2.00 SCALE: 3/8" = 1'-0"

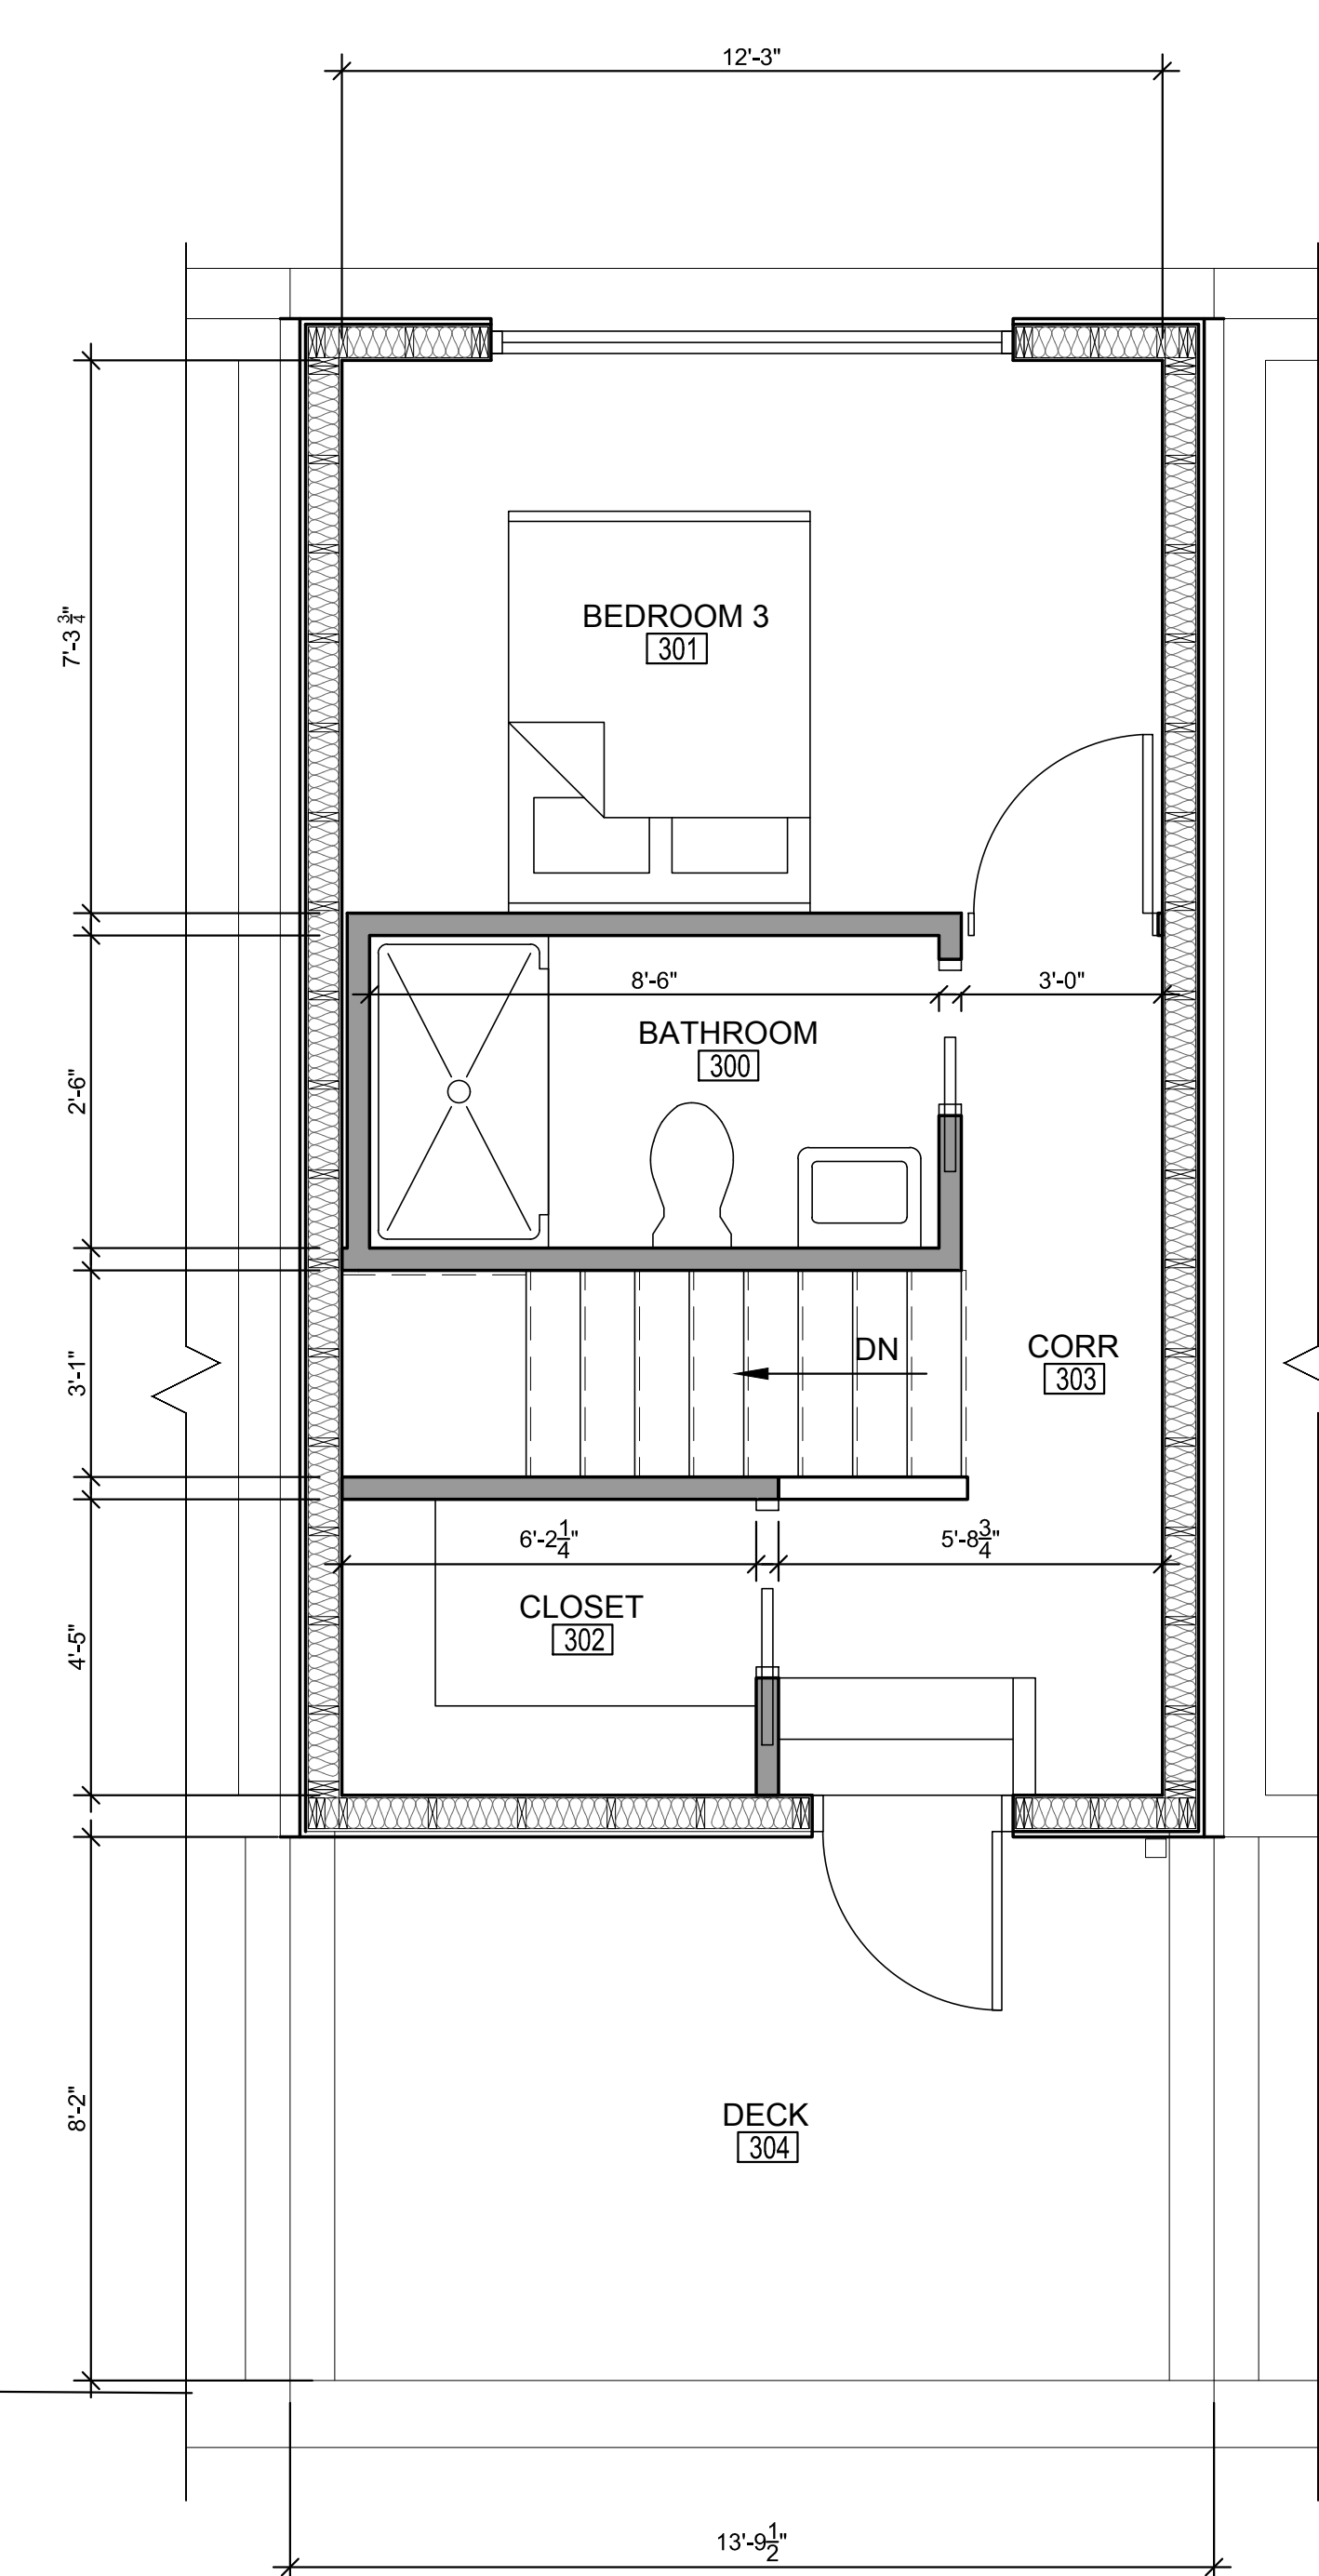

**4 Partition Plan @ THIRD FLOOR**  
A2.00 SCALE: 3/8" = 1'-0"

VERSIONS/REVISIONS:  
03.08.2019 - Proposed Plan

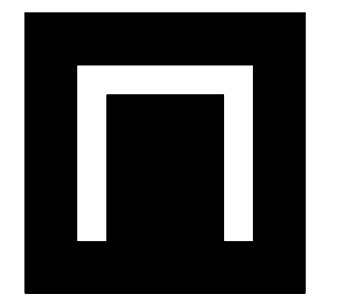

**NEXT**  
architecture

1133 PENN AVENUE  
SUITE 100  
PITTSBURGH, PA 15222

P 412.681.1145  
F 412.681.1165

www.next-architecture.net

**5238 HARRISON STREET**  
PITTSBURGH, PA 15201  
ALLEGHENY COUNTY

PROJECT No. 18026.01

PARTITION  
PLANS

DRAWING NO.

**A2.00**

**NOT FOR CONSTRUCTION**  
**ALL DIMENSIONS ARE ±**