




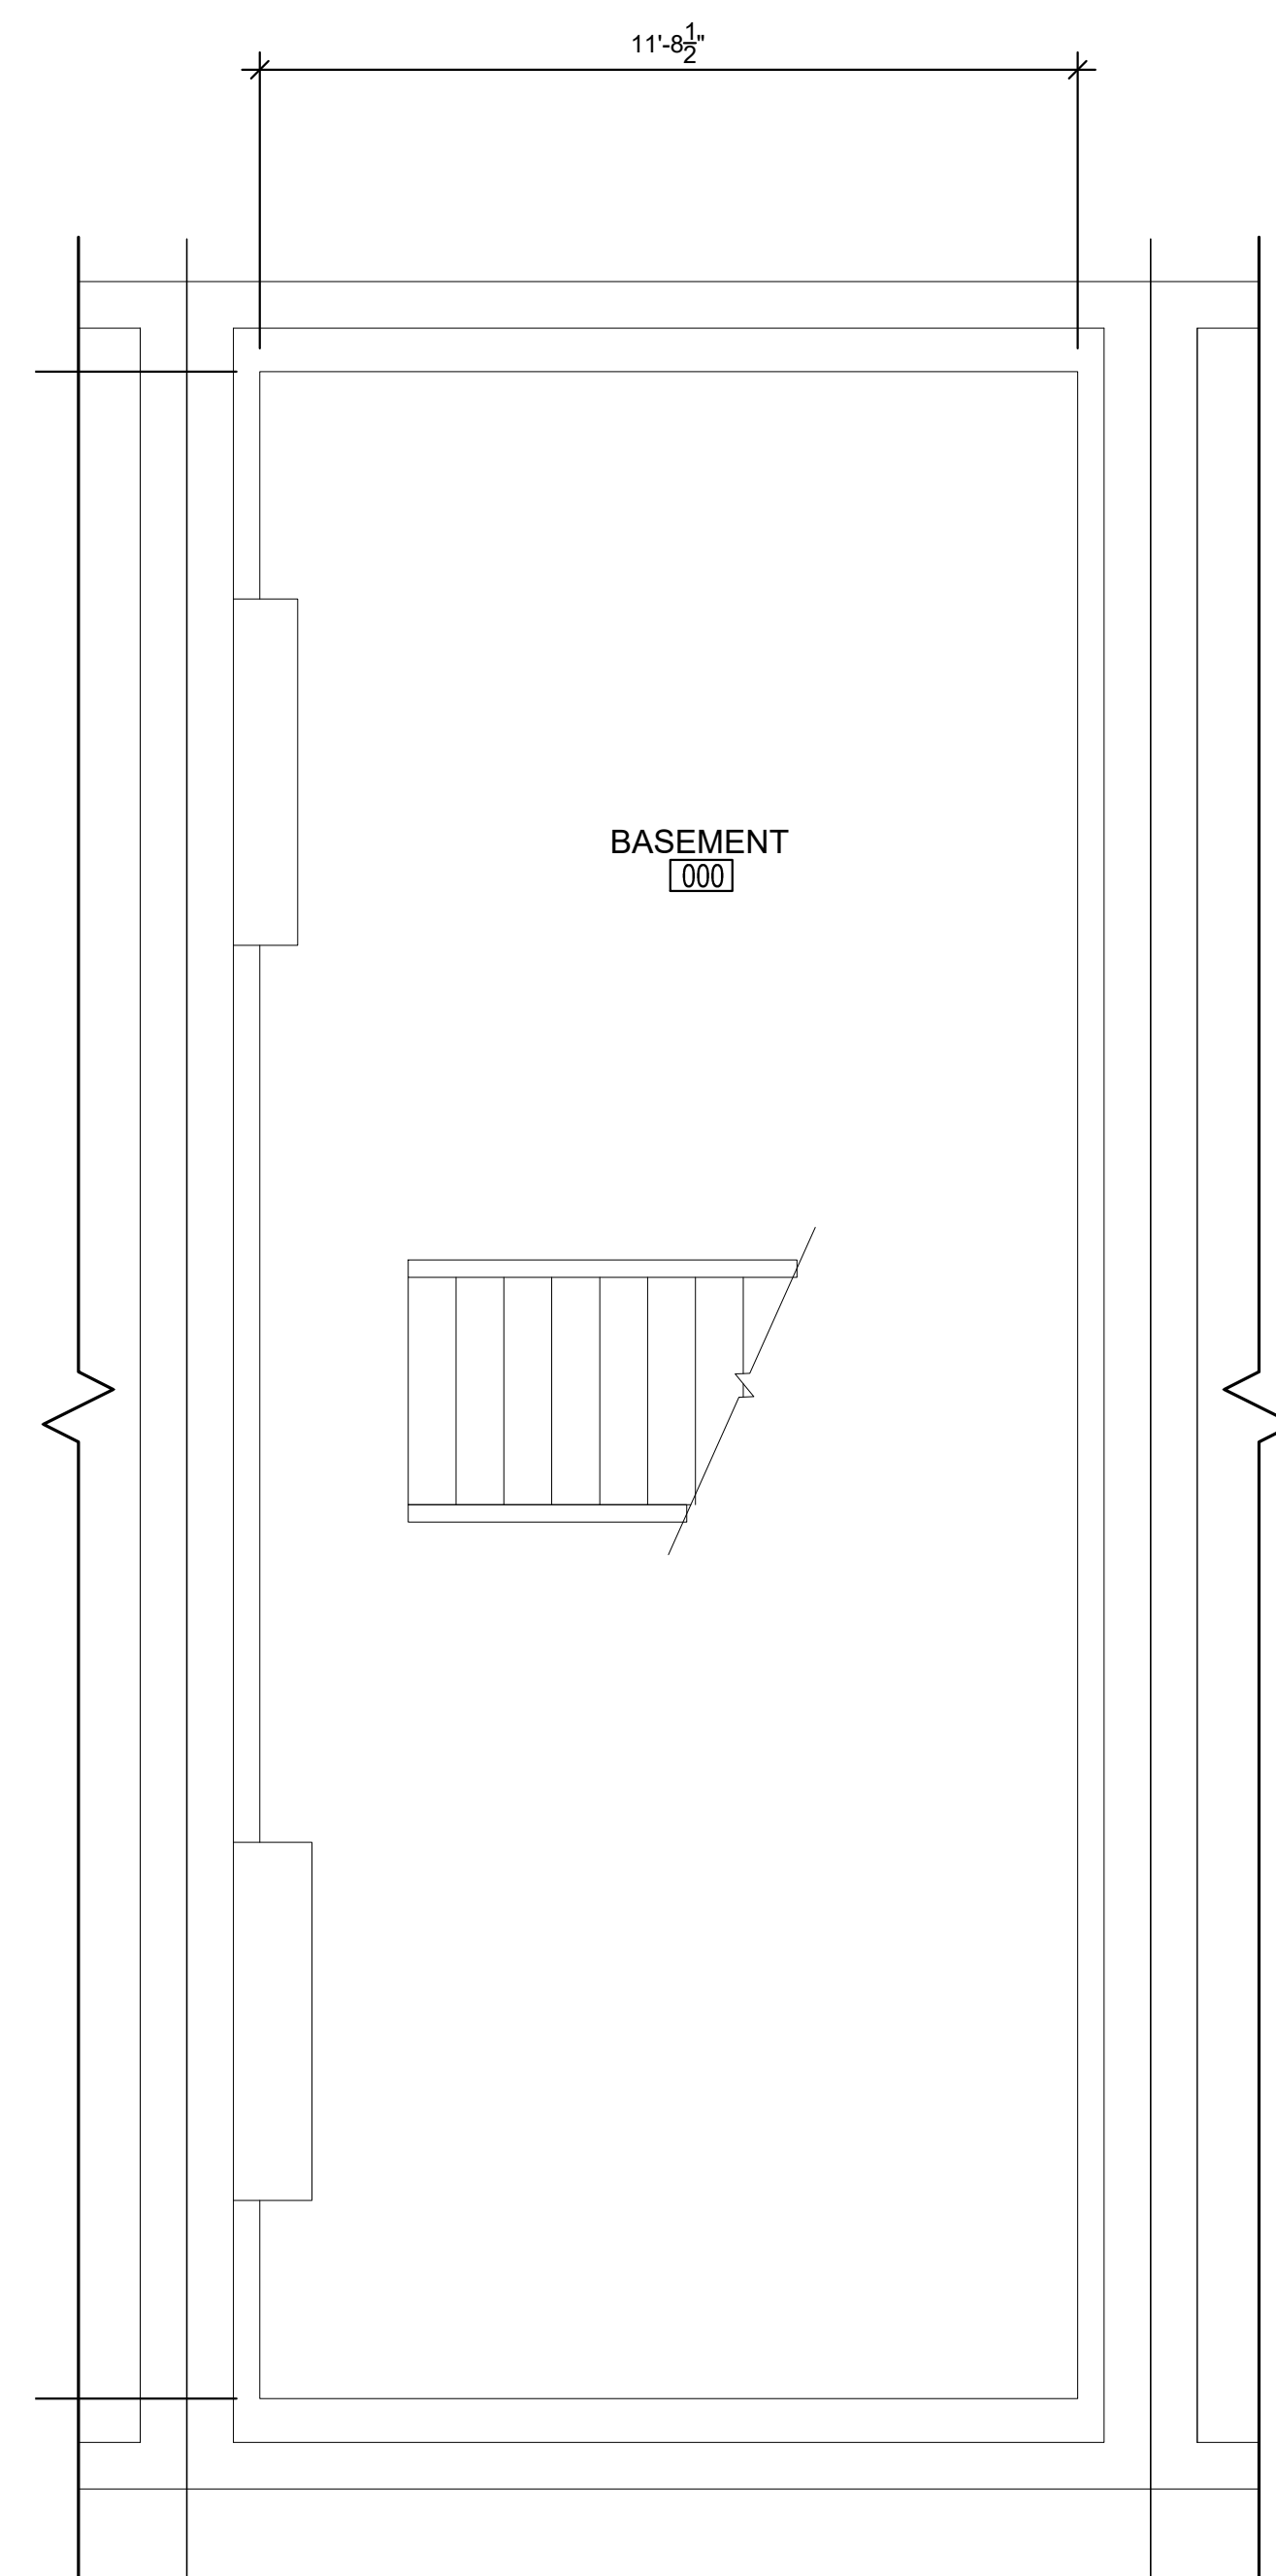
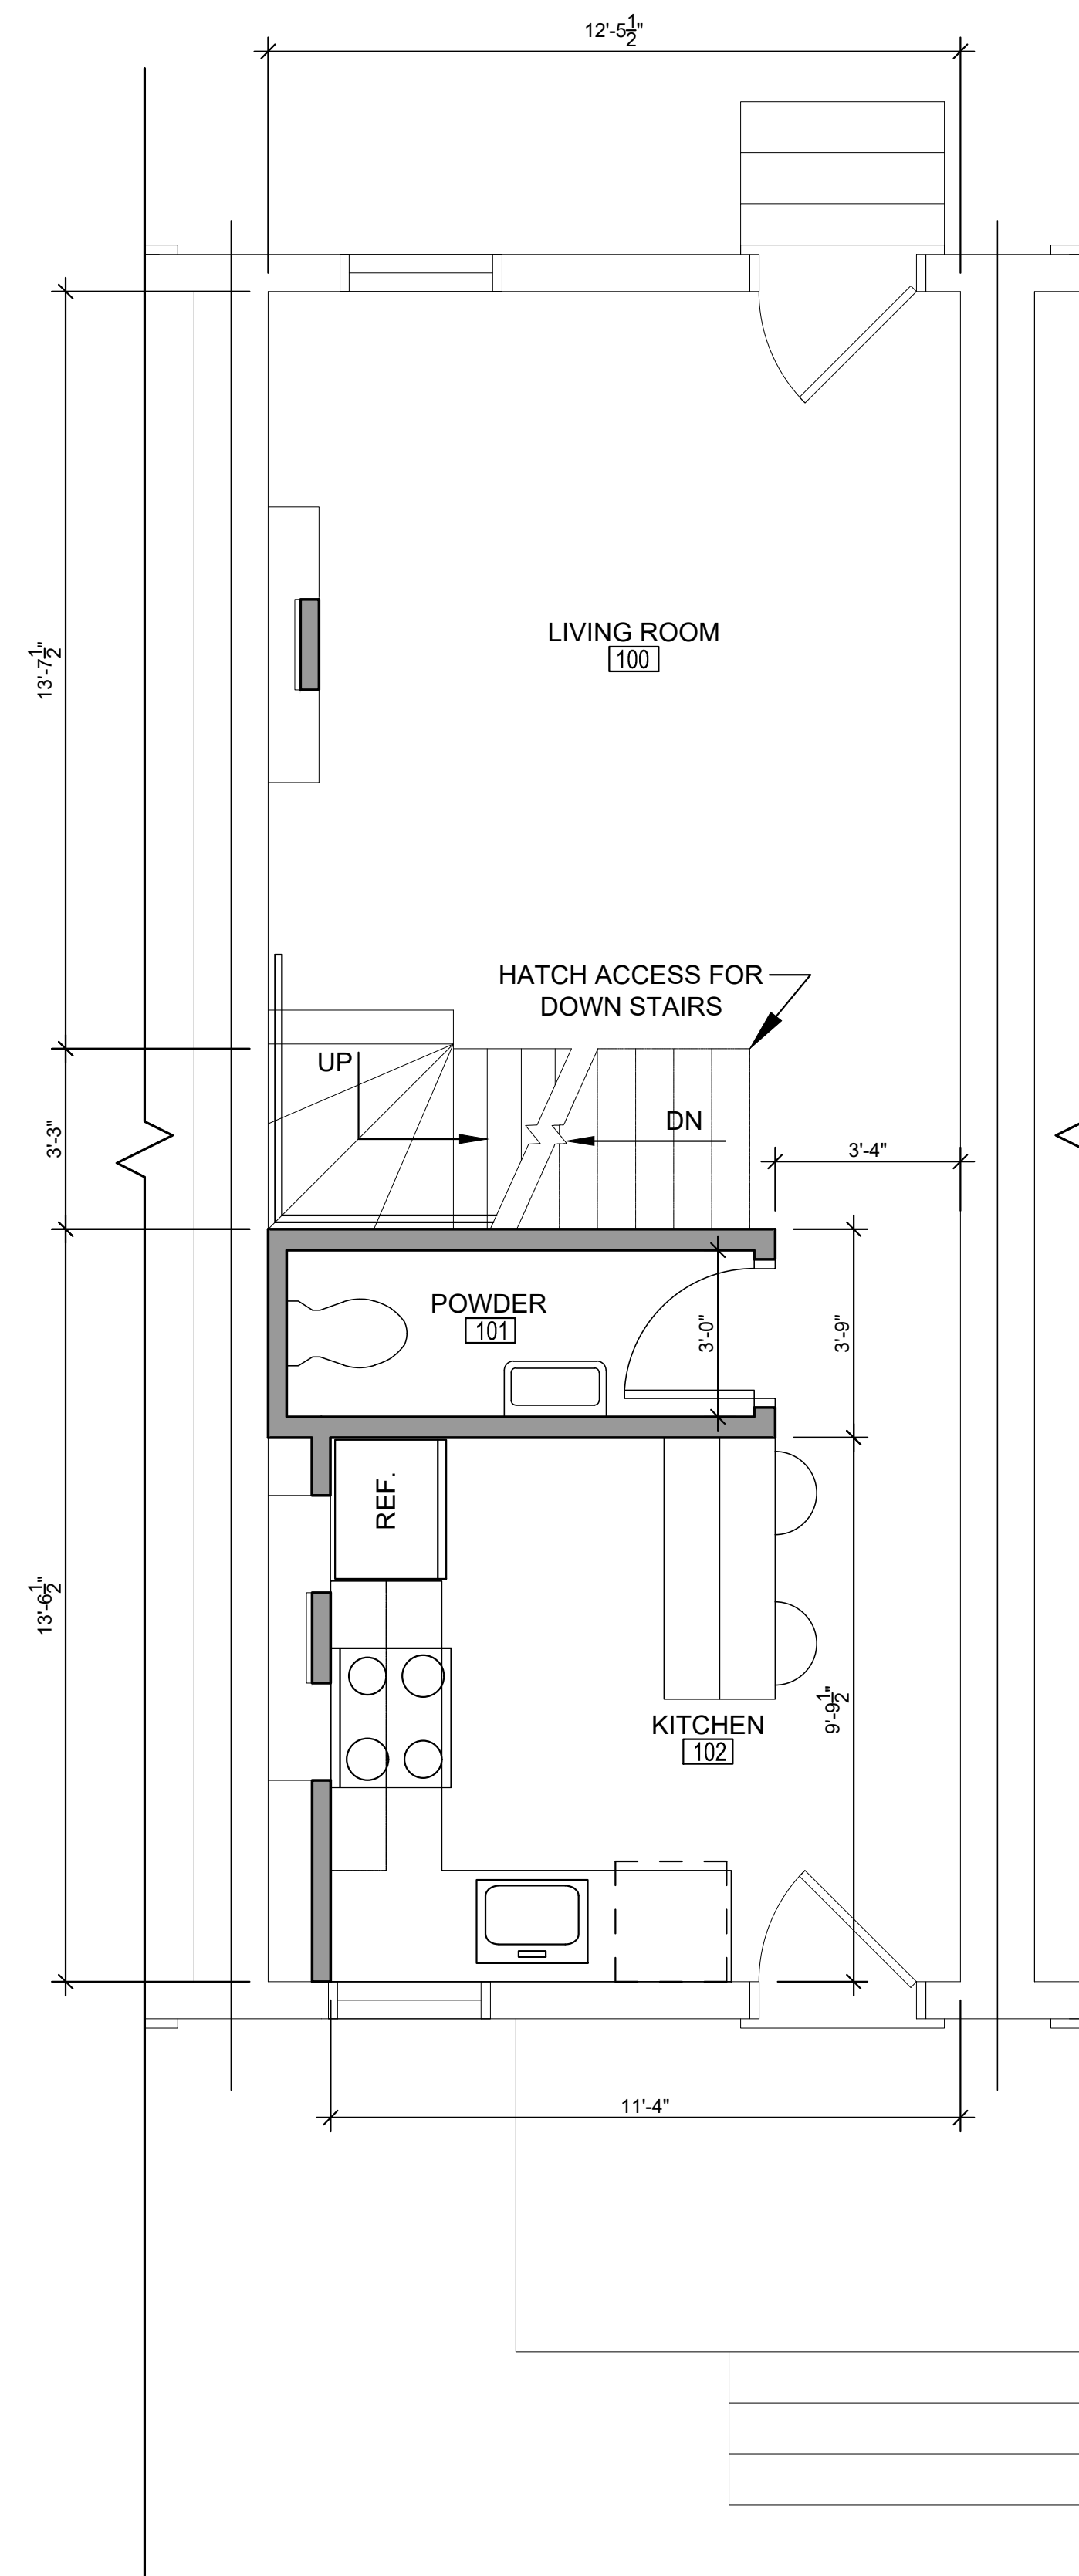


PLAN LEGEND:


-  EXISTING EXTERIOR SHELL WALL
-  EXISTING INTERIOR PARTITION
-  EXTERIOR WINDOW UNIT
-  NEW INTERIOR G.W.B. & WOOD STUD PARTITION
-  NEW DOOR and FRAME



1 Partition Plan @ BASEMENT
A2.00 SCALE: 3/8" = 1'-0"




2 Partition Plan @ FIRST FLOOR
A2.00 SCALE: 3/8" = 1'-0"

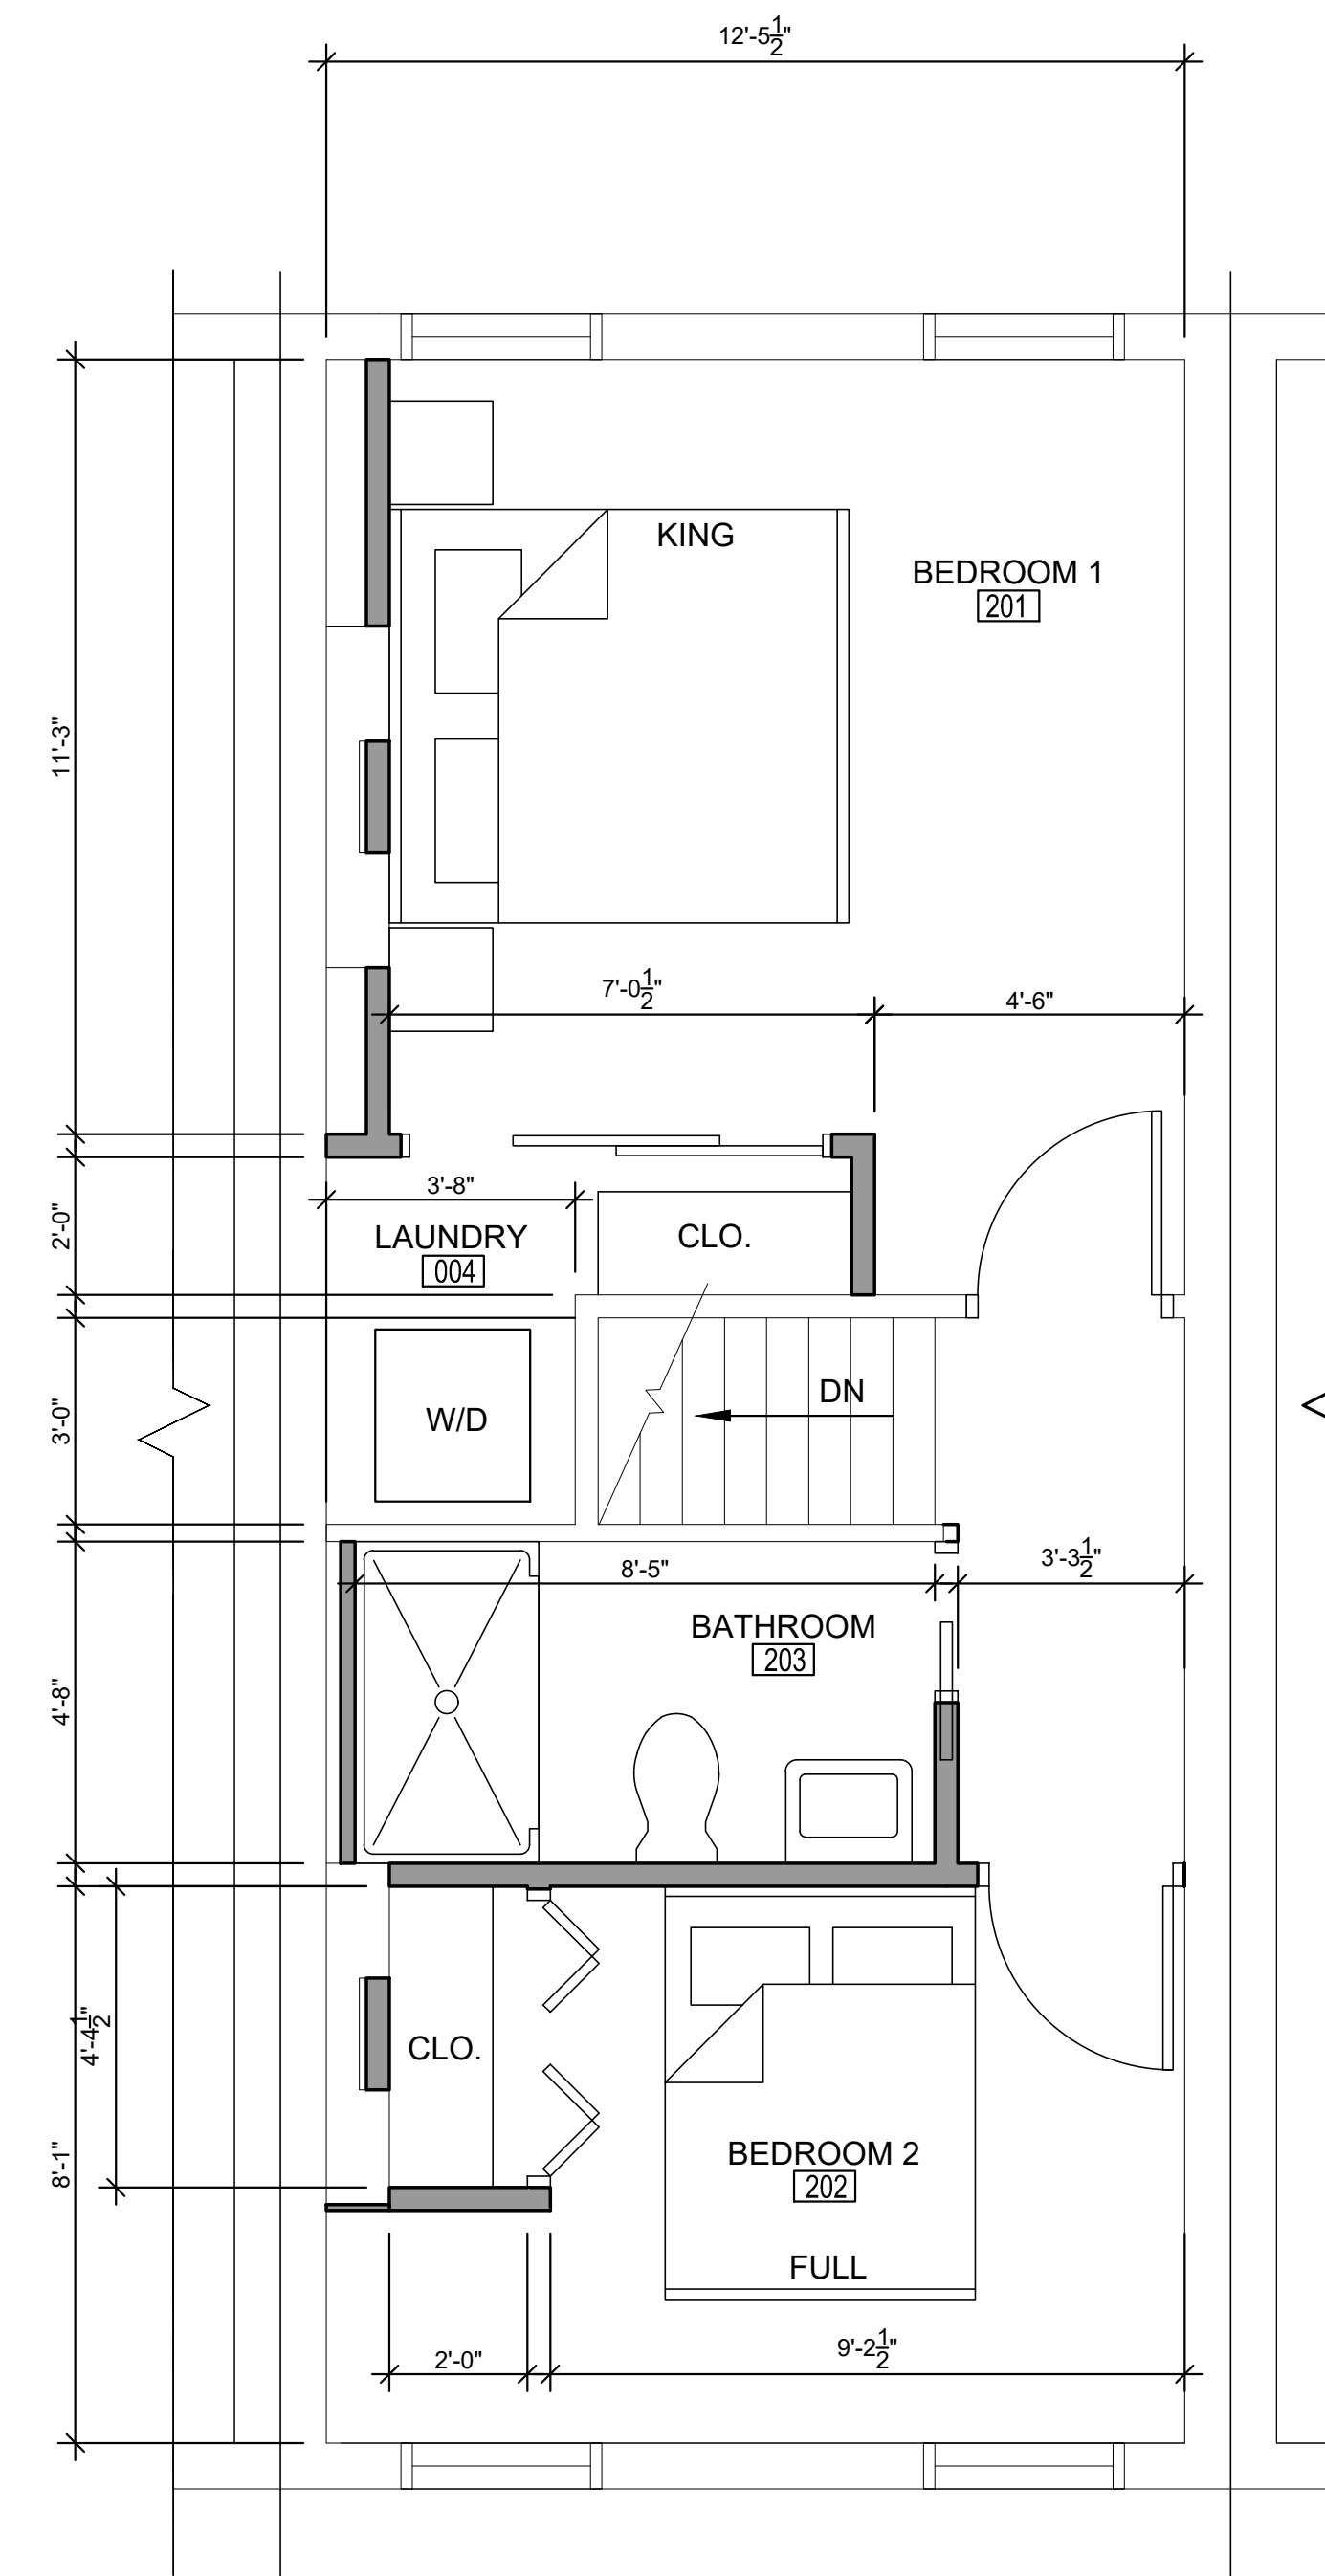

3 Partition Plan @ SECOND FLOOR
A2.00 SCALE: 3/8" = 1'-0"

VERSIONS/REVISIONS:
05.07.2019 - Bed Size 2

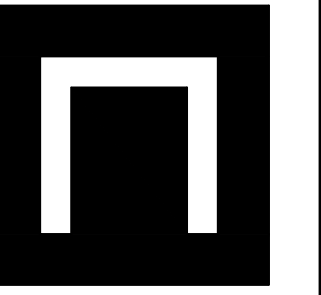

NEXT architecture
1133 PENN AVENUE
SUITE 100
PITTSBURGH, PA 15222
P 412.681.1145
F 412.681.1165
www.next-architecture.net

5250 HARRISON STREET
PITTSBURGH, PA 15201
ALLEGHENY COUNTY

PROJECT No. 18026.01

PARTITION PLANS

DRAWING NO.

A2.00A

NOT FOR CONSTRUCTION
ALL DIMENSIONS ARE ±