


INSET
SCALE: 1" = 100 FT.

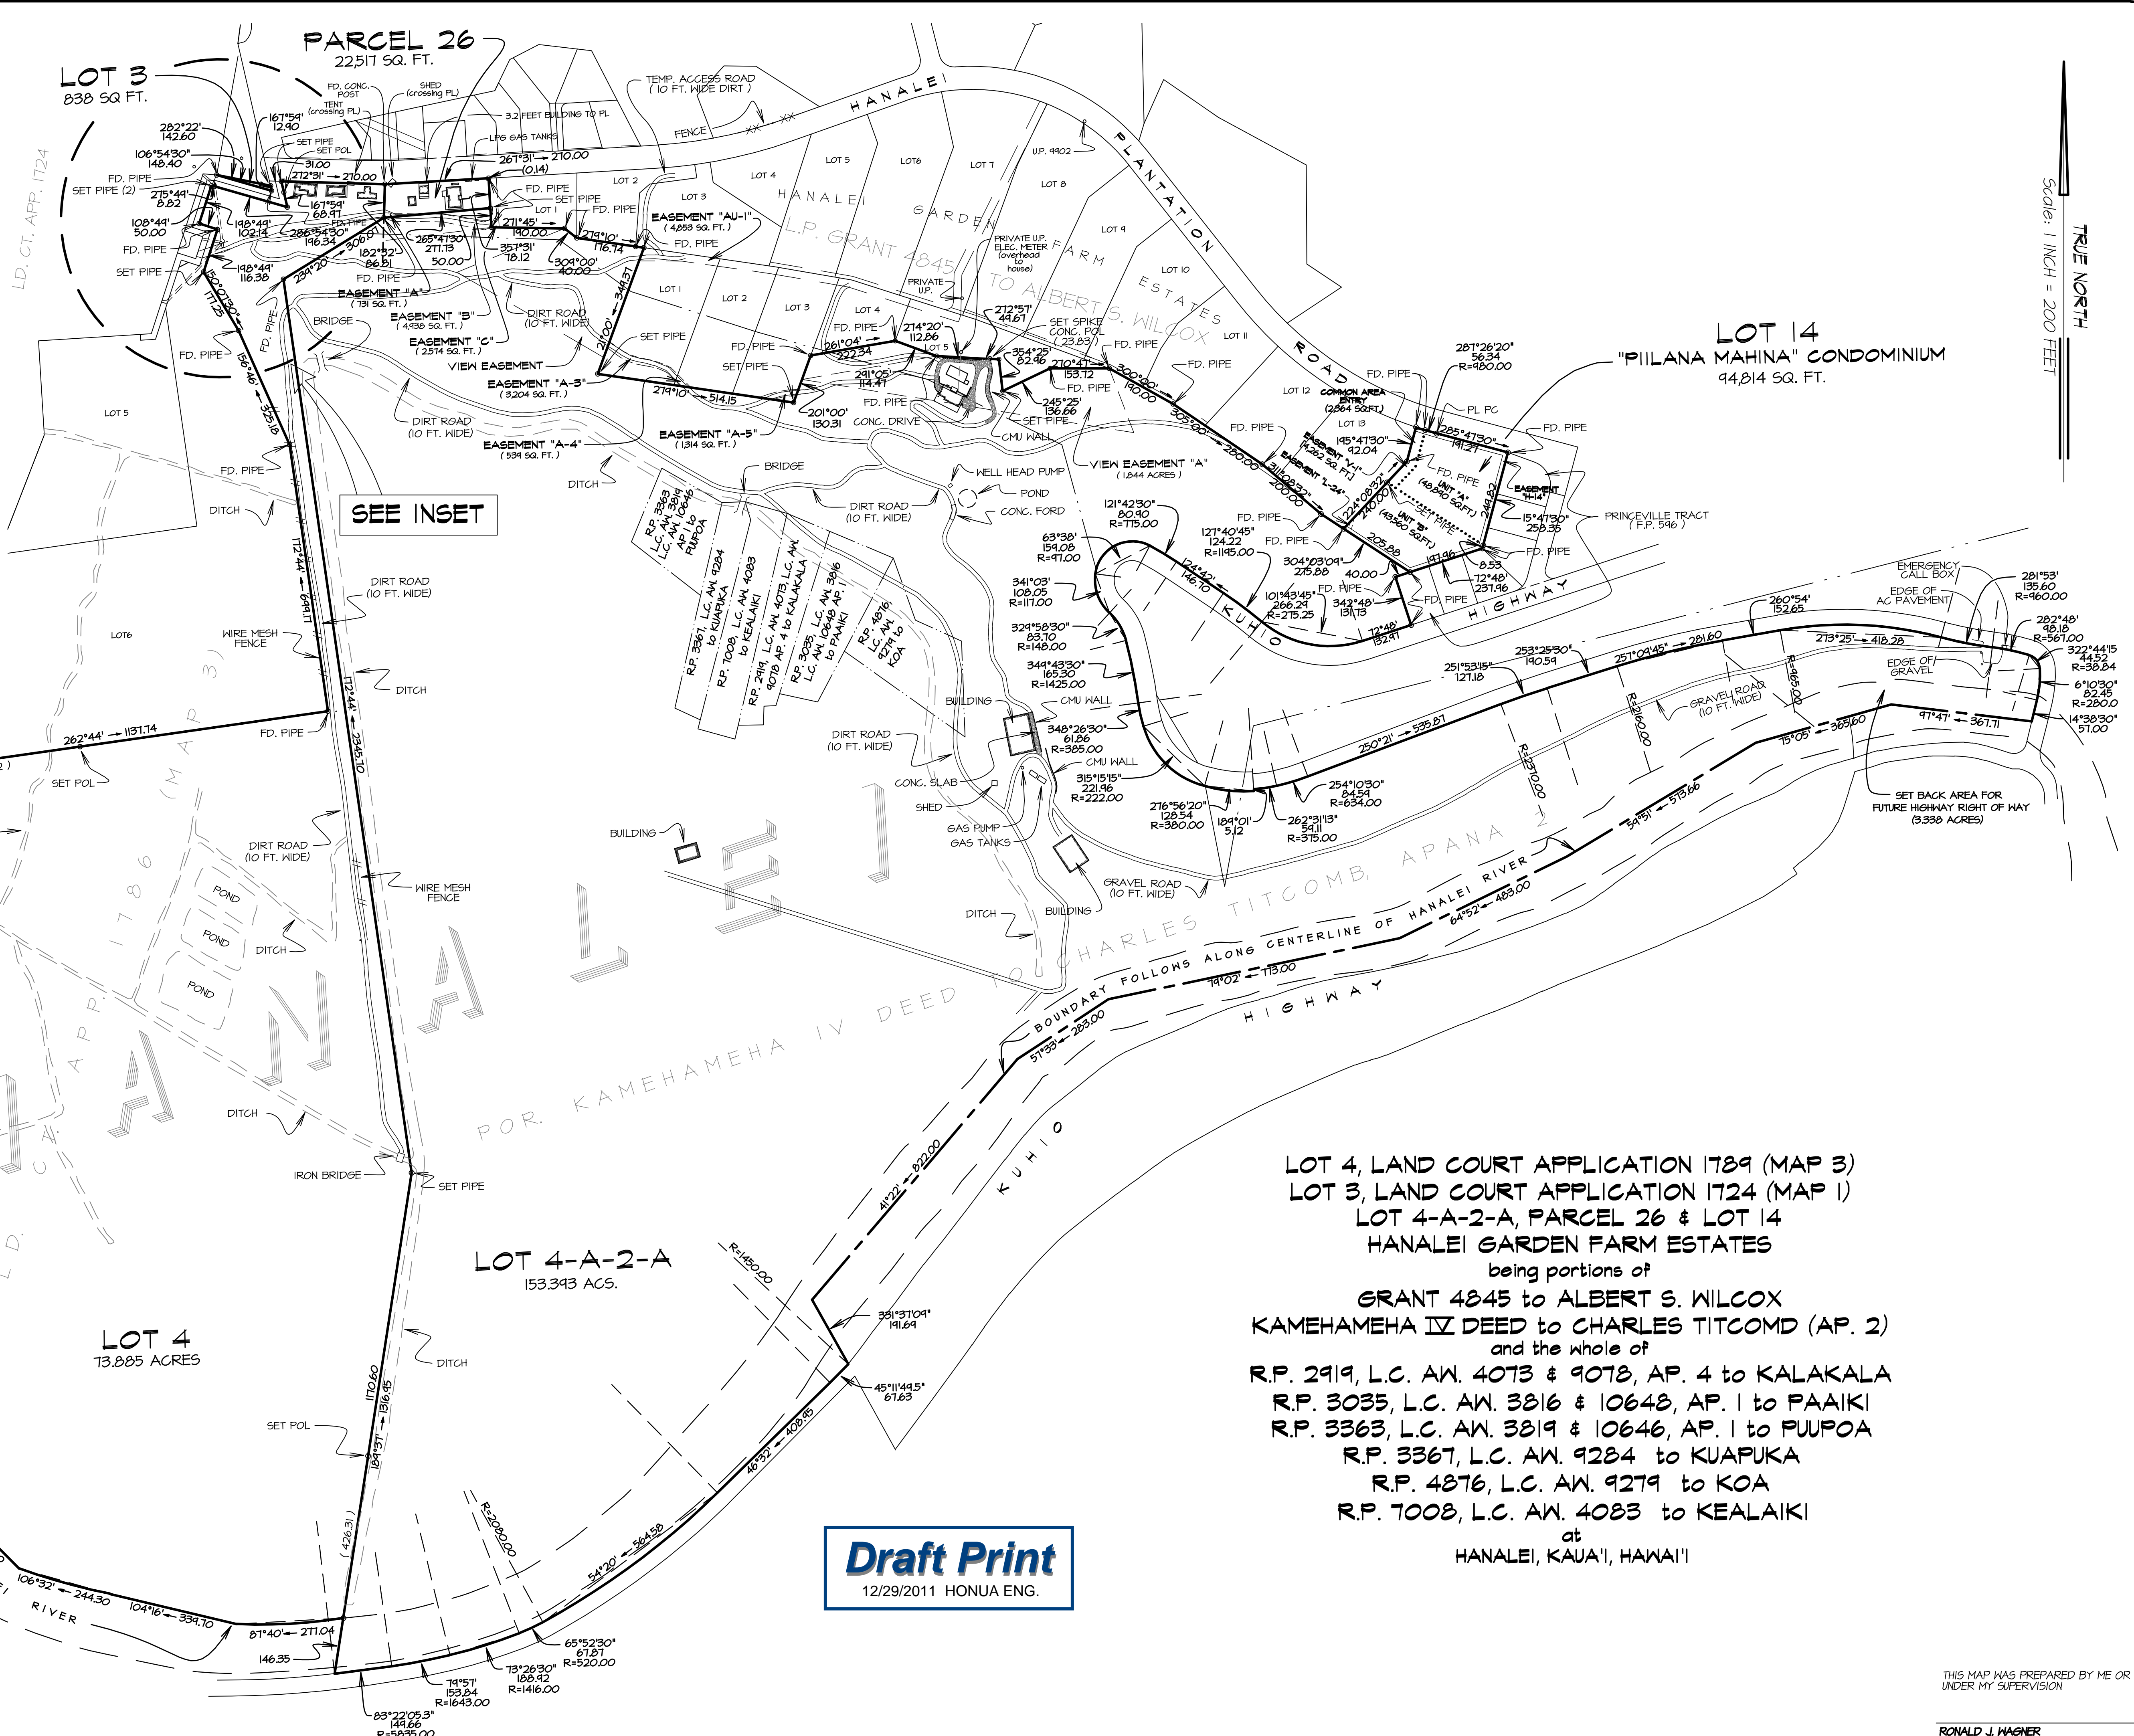

SEE INSET

LOT 4, LAND COURT APPLICATION 1789 (MAP 3)
 LOT 3, LAND COURT APPLICATION 1724 (MAP 1)
 LOT 4-A-2-A, PARCEL 26 & LOT 14
 HANAIEI GARDEN FARM ESTATES
 being portions of
 GRANT 4845 to ALBERT S. WILCOX
 KAMEHAMEHA IV DEED to CHARLES TITCOMB (AP. 2)
 and the whole of
 R.P. 2919, L.C. AW. 4073 & 9078, AP. 4 to KALAKALA
 R.P. 3035, L.C. AW. 3816 & 10648, AP. 1 to PAAIKI
 R.P. 3363, L.C. AW. 3819 & 10646, AP. 1 to PUUPOA
 R.P. 3367, L.C. AW. 9284 to KUAPUKA
 R.P. 4876, L.C. AW. 9279 to KOA
 R.P. 7008, L.C. AW. 4083 to KEALAIKI
 at
 HANAIEI, KAUA'I, HAWAII

Draft Print
12/29/2011 HONUA ENG.

