


IMPROVEMENT LOCATION REPORT

EXHIBIT

DECEMBER 1, 2016

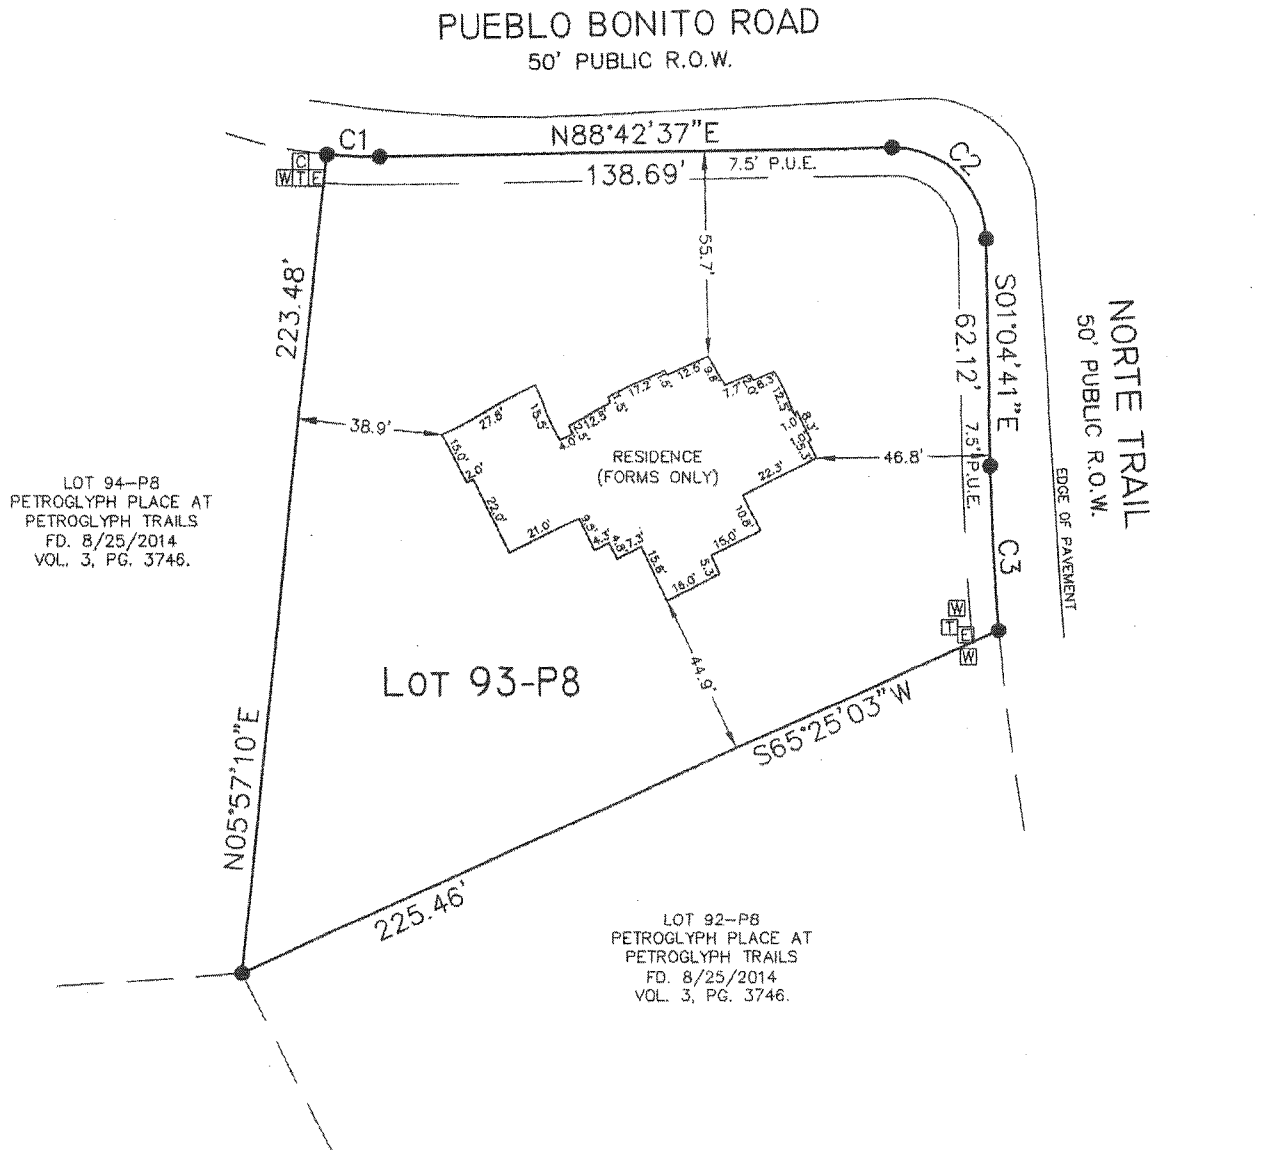

LOT 94-P8
PETROGLYPH PLACE AT
PETROGLYPH TRAILS
FD. 8/25/2014
VOL. 3, PG. 3746.

LOT 93-P8

LOT 92-P8
PETROGLYPH PLACE AT
PETROGLYPH TRAILS
FD. 8/25/2014
VOL. 3, PG. 3746.



CURVE TABLE					
CURVE	LENGTH	RADIUS	CHORD BEARING	CHORD	DELTA
C1	14.28	125.00	S88°01'03"E	14.27	6°32'41"
C2	39.36	25.00	N46°11'03"W	35.42	90°12'42"
C3	44.54	725.00	S02°50'17"E	44.53	3°31'11"



NORTH
SCALE 1" = 50'

ALPHA FILE NO. 16-290
DRAWN BY: GG
J. JACOB ENTERPRISES
LOT 93-P8, PETROGLYPH PLACE @ PETROGLYPH TRAILS

ALPHA PRO SURVEYING LLC
1436 32nd Circle SE, Rio Rancho, New Mexico 87124
Phone: 505-892-1076 alphaprosurveying.com