


We hereby acknowledge that a survey has been provided and reviewed by us.

L A K E M C Q U E E N E Y 85.48'

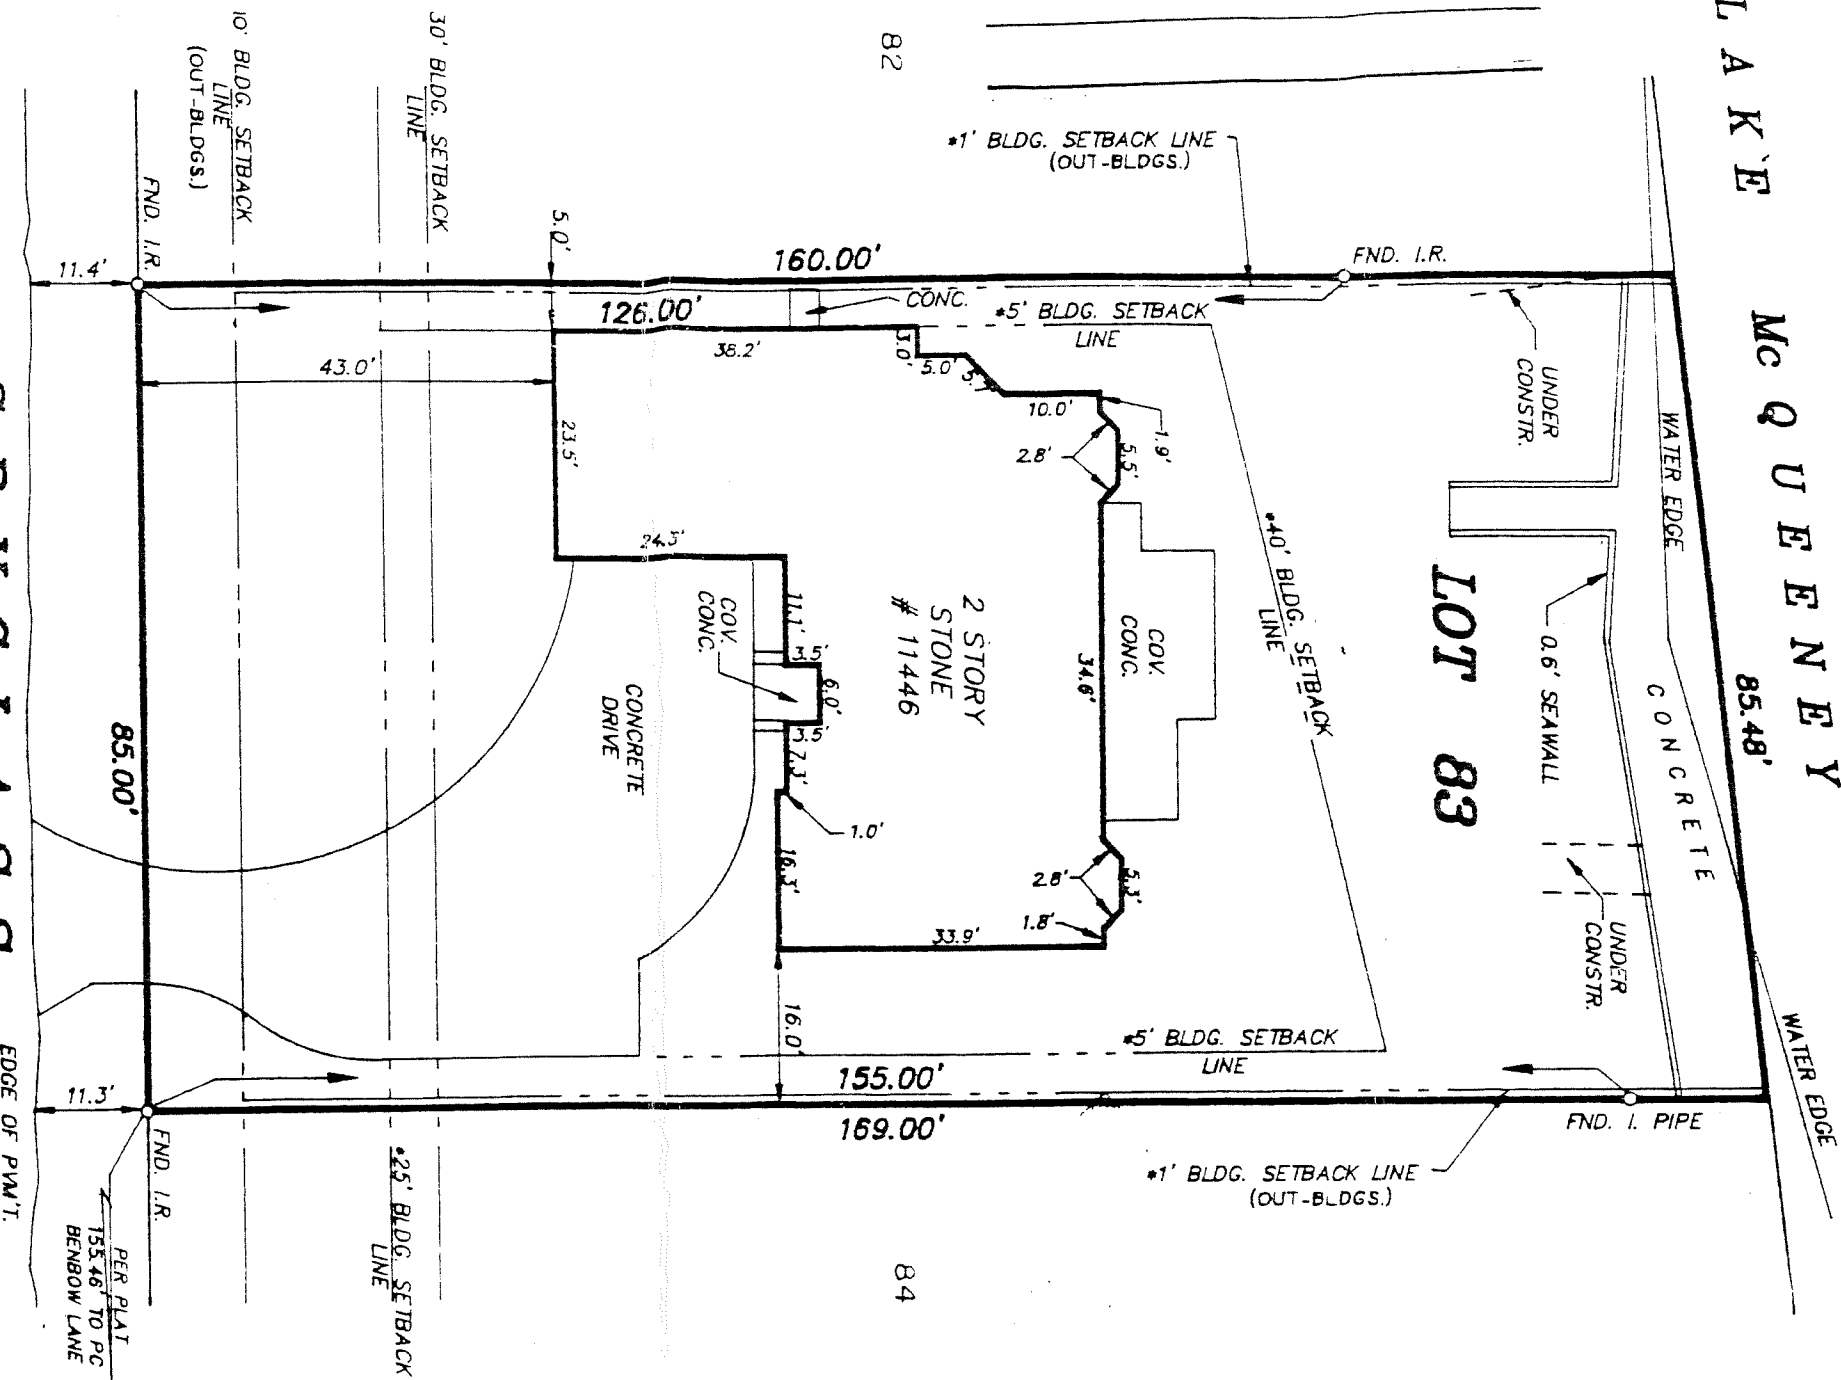

SCALE: 1" = 20'

S P Y G L A S S
40' R.O.W.
PLAT OF SURVEY

REAVES ENGINEERING, INC.

dba ASSOCIATED ENGINEERING CONSULTANTS
P O BOX 791793
SAN ANTONIO, TEXAS 78279-1793

I HEREBY CERTIFY THAT TO THE BEST OF MY KNOWLEDGE AND BELIEF THE ABOVE PLAT IS A TRUE AND ACCURATE REPRESENTATION OF AN ACTUAL SURVEY MADE ON THE GROUND UNDER MY SUPERVISION AND THAT THERE ARE NO APPARENT EASEMENTS OR ENCROACHMENTS EXCEPT AS SHOWN ABOVE.

LOT 83 BLK N.C.B.
TREASURE ISLAND
SUBD. SUBDIVISION UNIT 1
VOL. 2 PG. 72
ADDRESS SPYGLASS
A-REUSS SURVEY, CERT. 16
GUADALUPE CO., TEXAS

Reference
VOL. 300 318 327 356
PG. 515 564 132 166



THIS 11 day of SEPTEMBER, 1991 A.D.
[Signature]

Field Book _____ Page _____ Job No. A 11446

REVISED SEPT. 12, 1991