


COPY

IMPROVEMENT LOCATION CERTIFICATE

SECTIONS 2 AND 3, T6N, R95W, 6TH P.M.
MOFFAT COUNTY, COLORADO

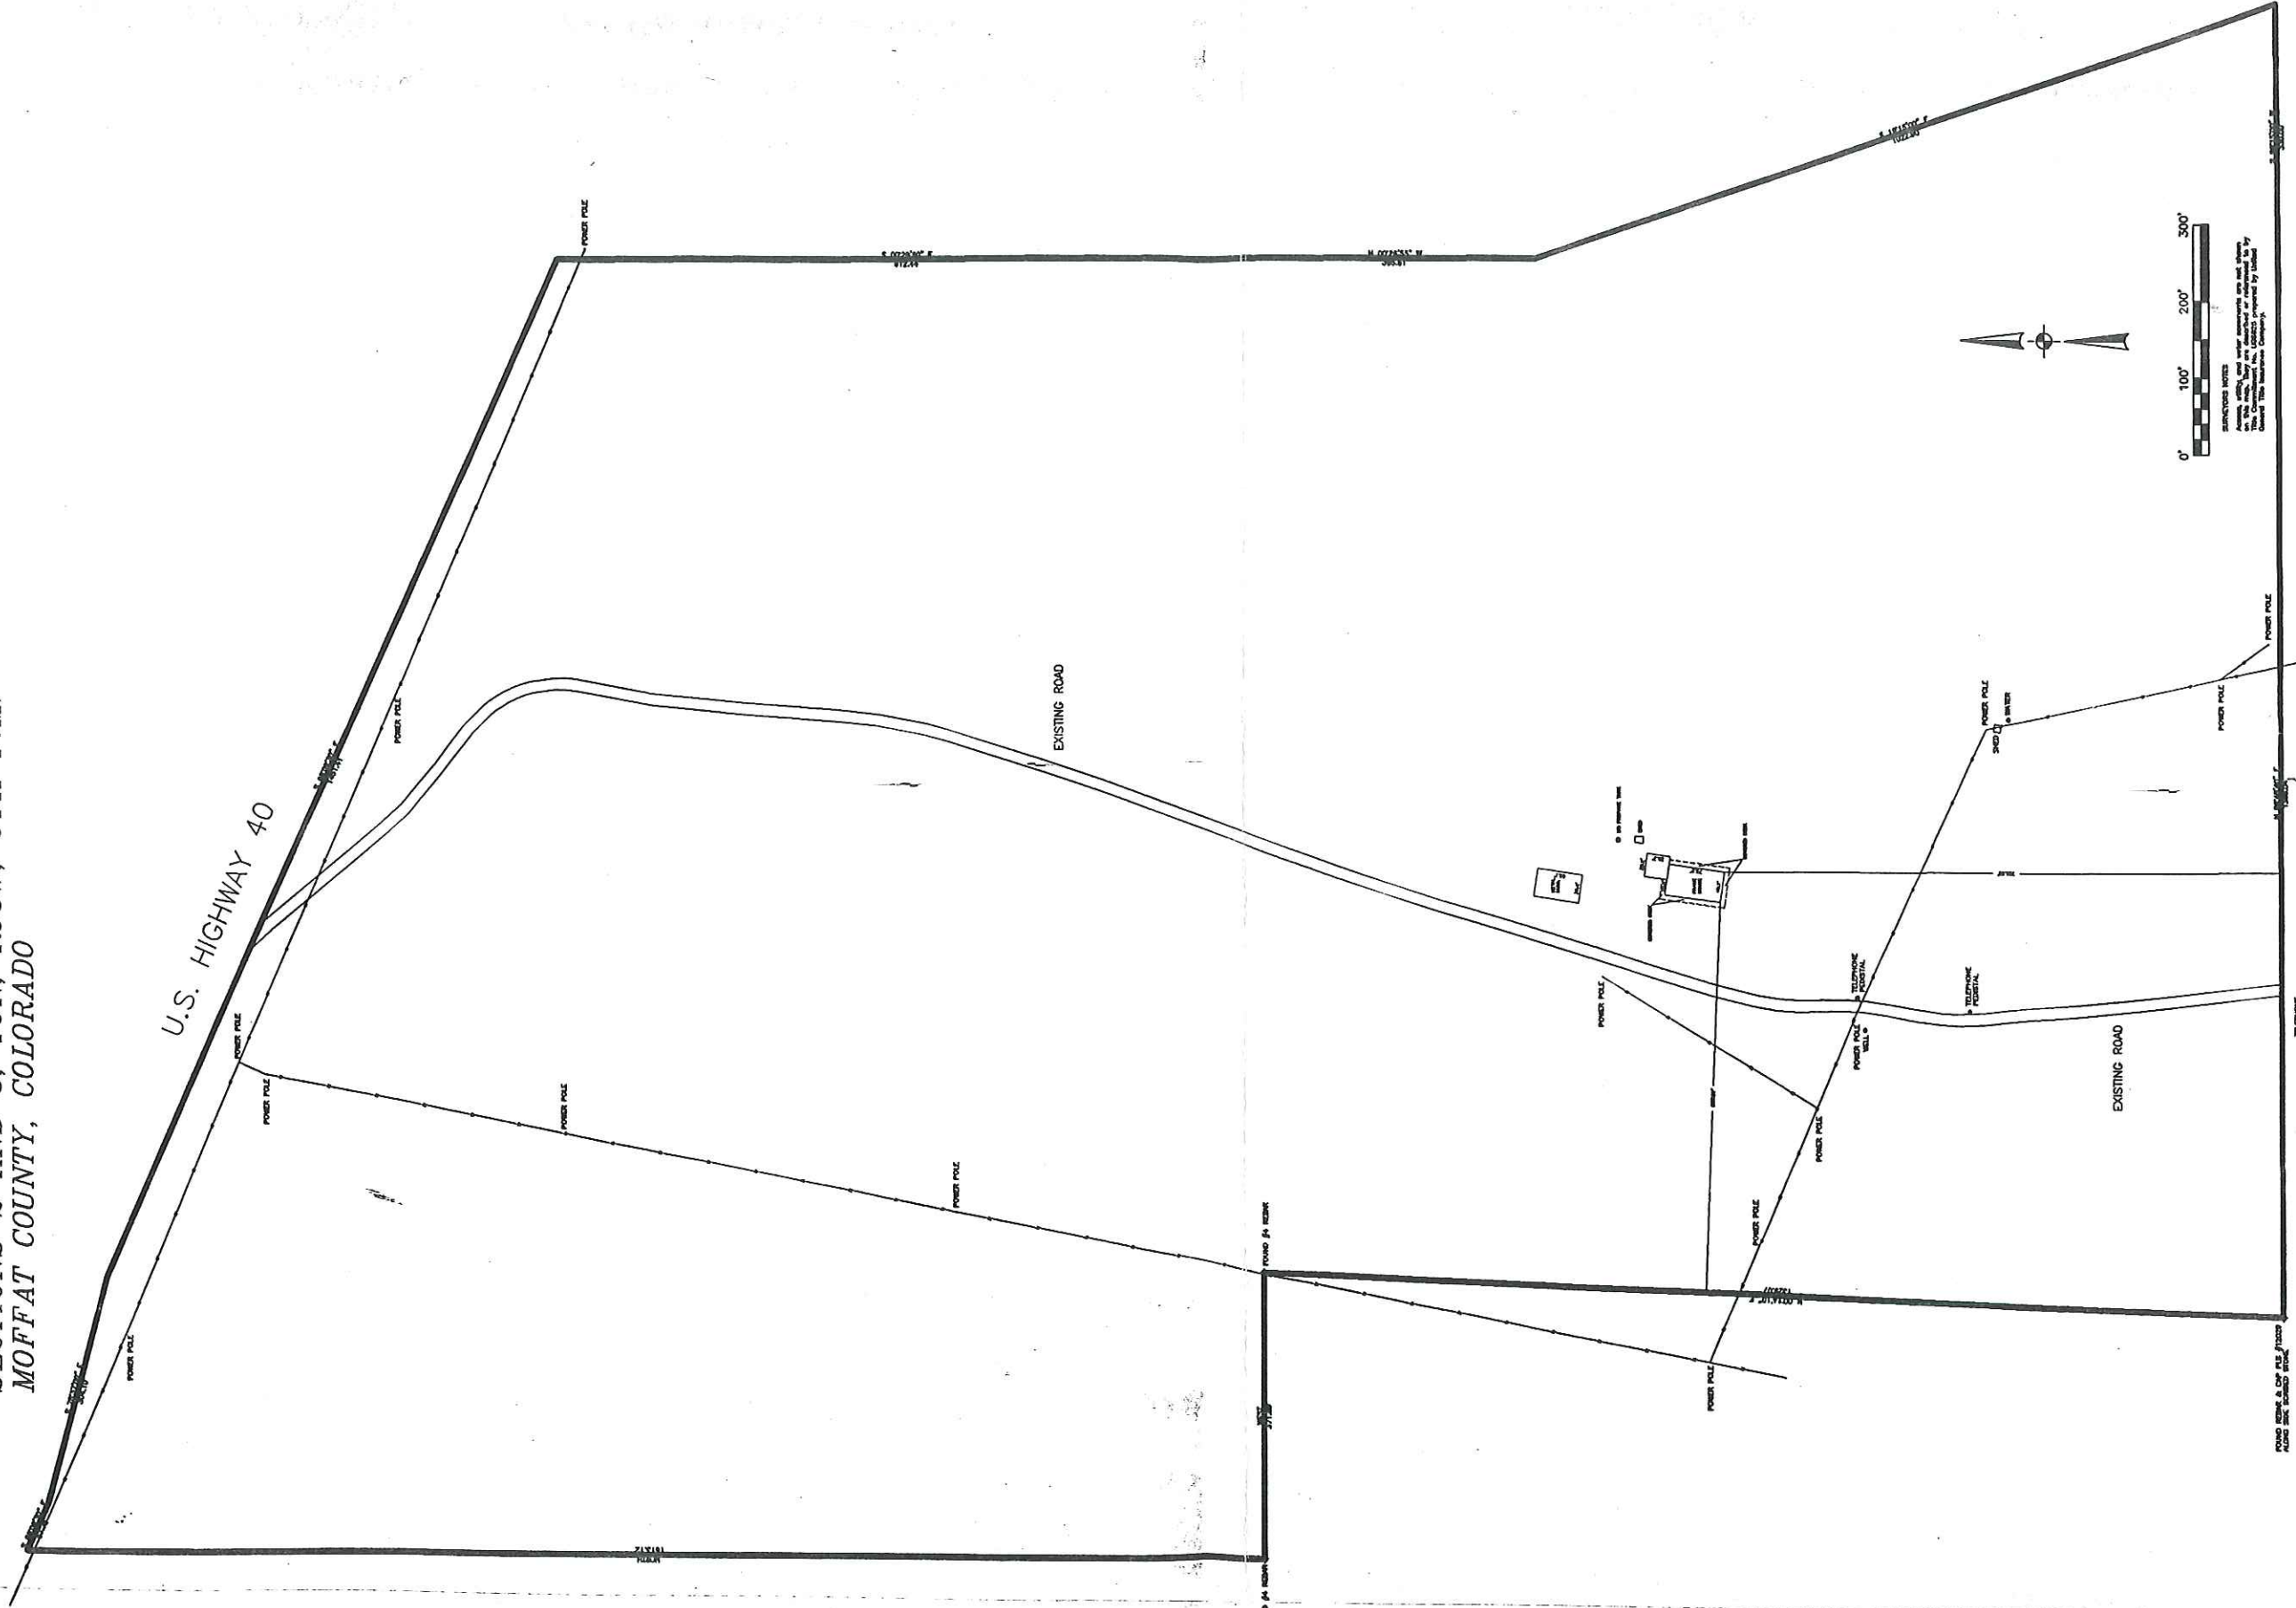

CERTIFICATION

I hereby certify that this IMPROVEMENT LOCATION CERTIFICATE of the above described property was prepared for Book of Colorado, Shaun M. and Joanna J. Moy, that it is not a Land Survey Plat or an Improvement Survey Plat and that it is not to be relied upon for the establishment of fences, buildings, or other future improvement lines. I further certify that the improvements on the above described property are shown in this record except as shown, that there are no encroachments upon the premises except as indicated, and that there is no apparent evidence or sign of any easements crossing or burdening any part of said parcel, except as shown or noted.

Shawn C. Archibrow

MAY ILC	
DATE	LONGSHOT SURVEYING
DATE	10/16/07
DATE	631 BRIDGE ST.
DATE	CRAIC, CO
SCALE	870-824-2075
SHEET	PROJECT NO.
1 OF 1	2007023