


**CRITES RESIDENCE**

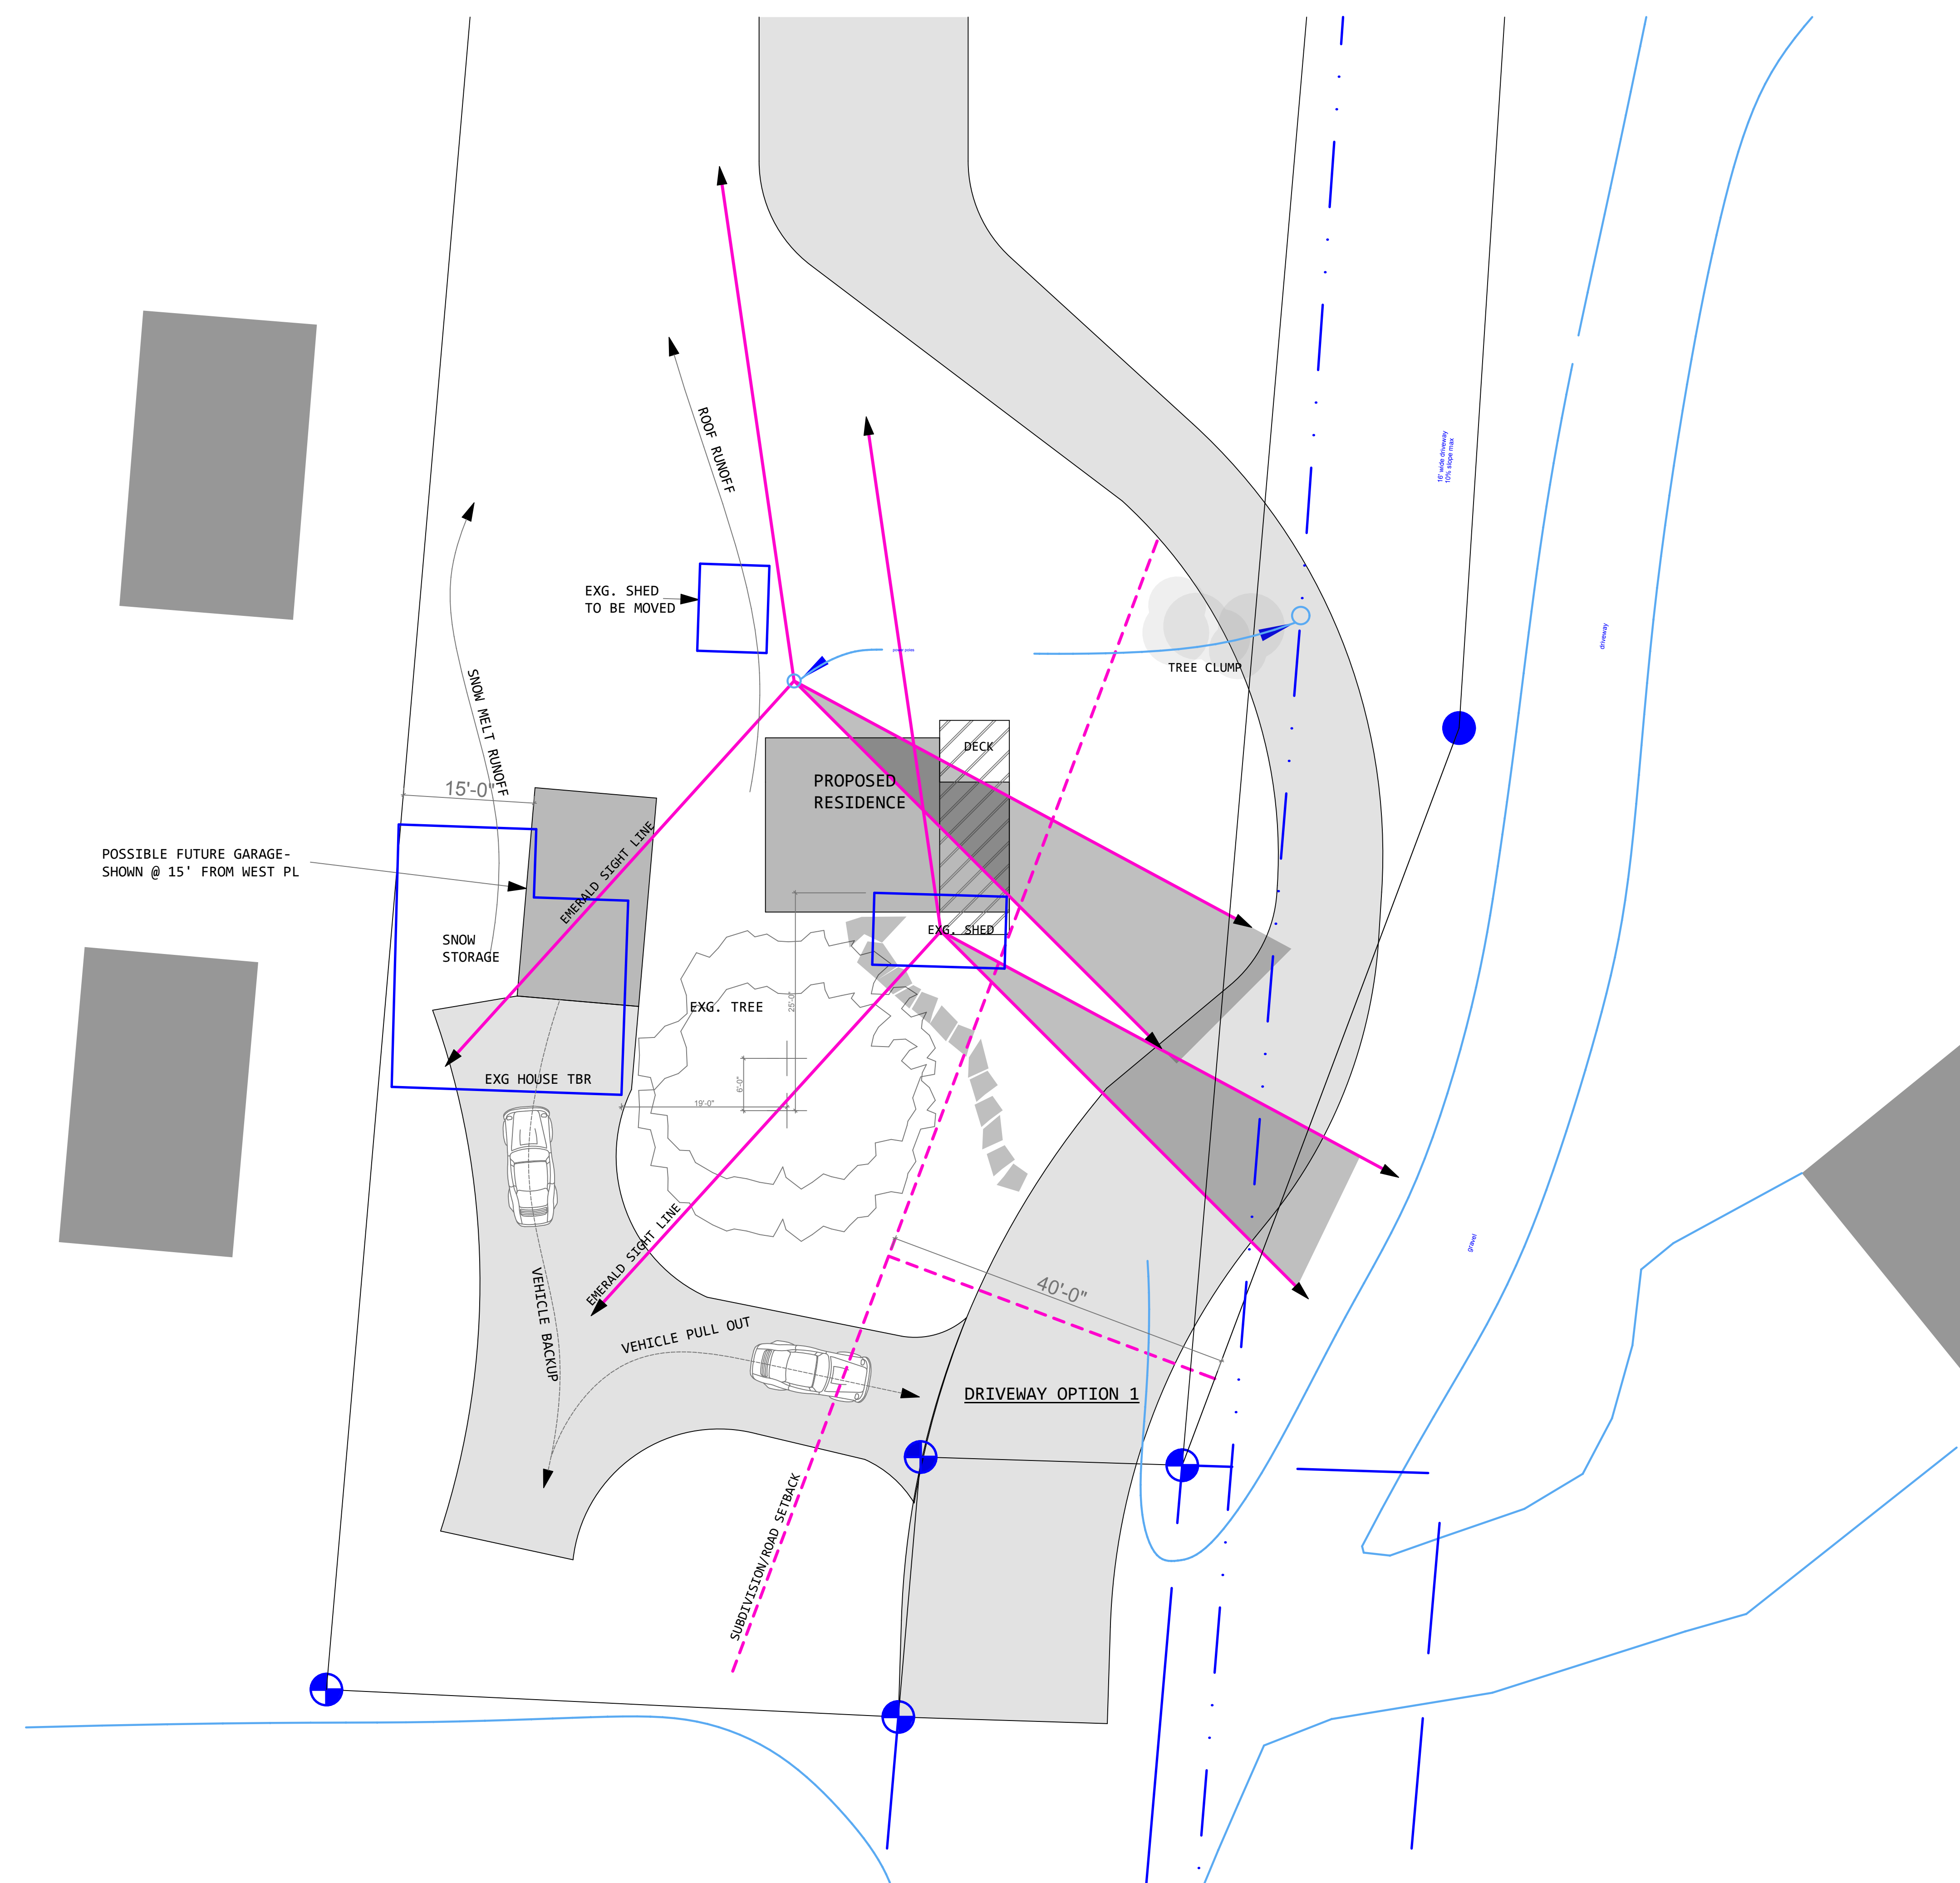

MARK	DATE	DESCRIPTION
SD	05/05/14	

PROJECT NO: 1301  
MODEL FILE: Crites\_V7.pln  
DRAWN BY: Erik Lobeck  
CHK'D BY:

SHEET TITLE  
**SITEPLAN**