


LOT 2 OF SJM ESTATES IN ST. LOUIS COUNTY, MISSOURI

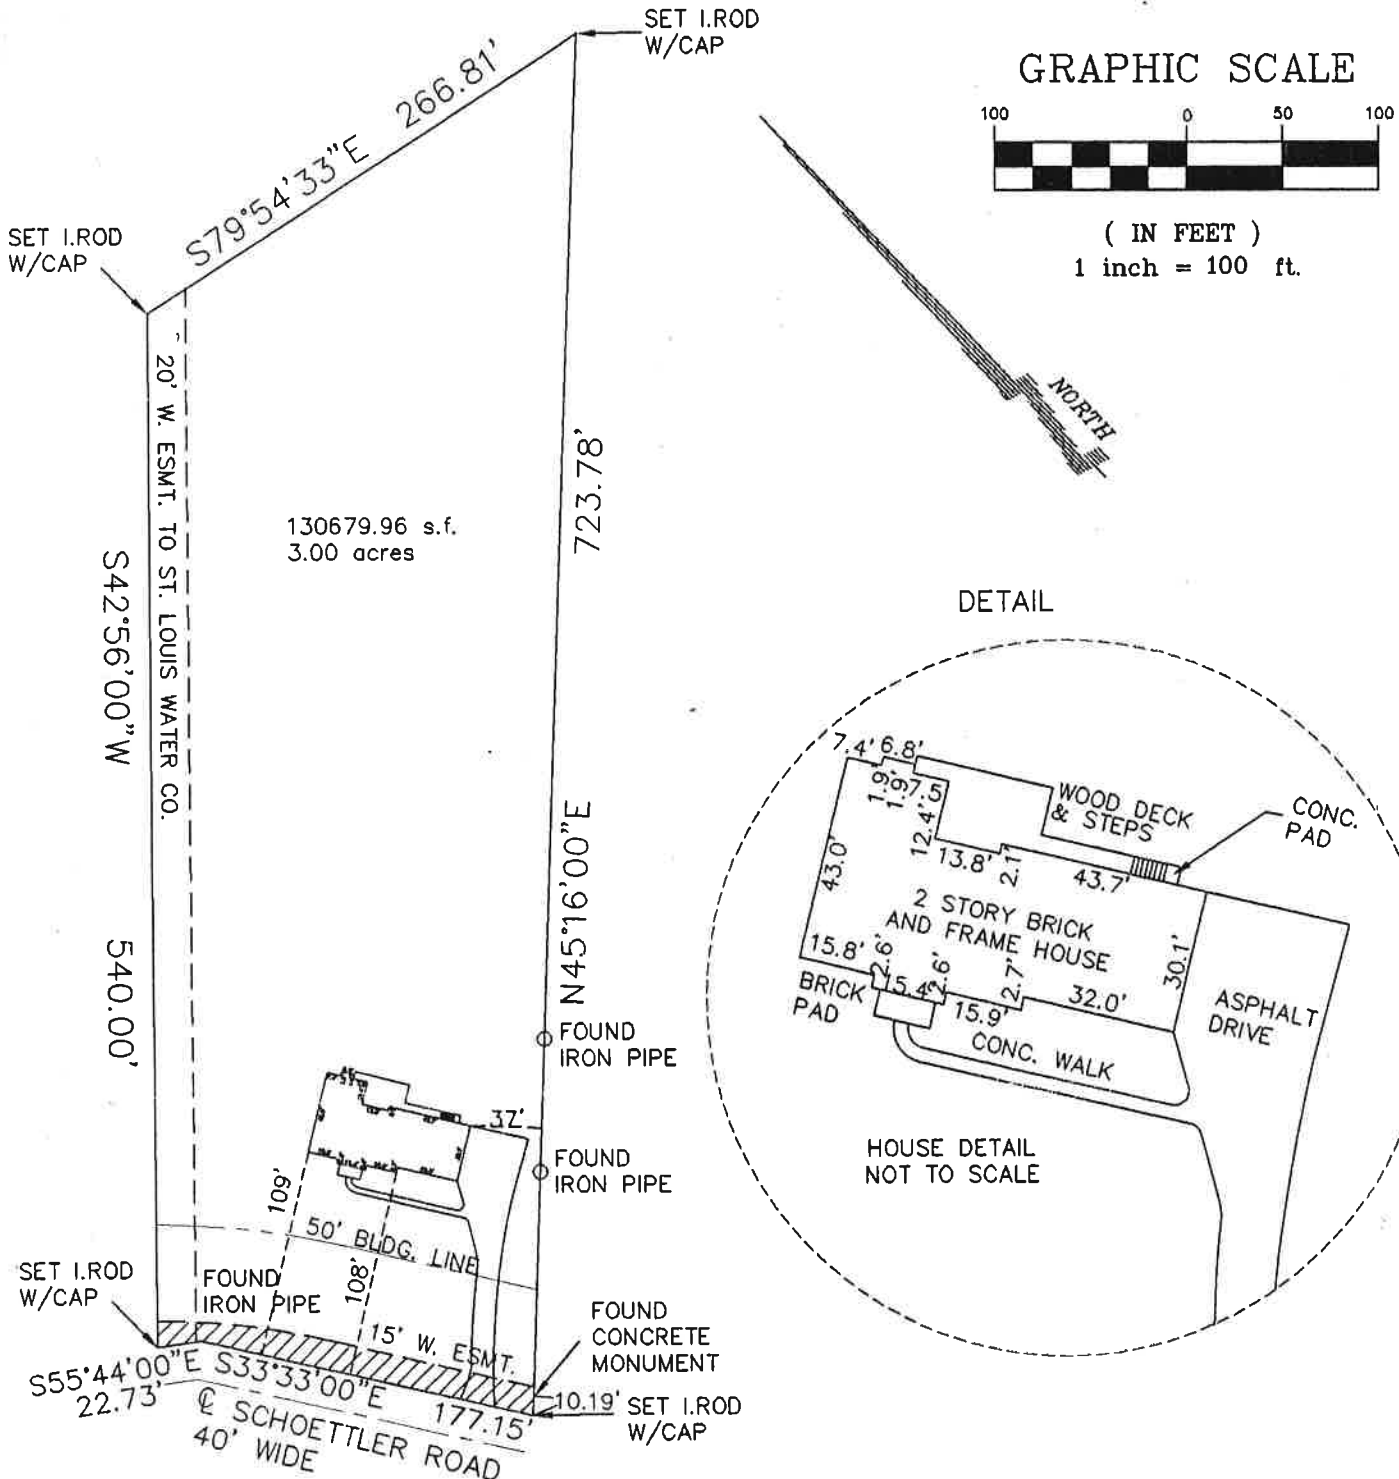

NOTE: THE PROPERTY SURVEYED DOES NOT CLOSE PROPERLY. THIS SURVEY REFLECTS RECORD INFORMATION.

NOTES: NO CORNERS SET; DON'T USE HOUSE TIES TO SET PROPERTY LINES OR IMPROVEMENTS; TITLE POLICY NOT REVIEWED. DIMENSIONS W/O A DECIMAL POINT HAVE AN IMPLIED ACCURACY OF ONE FOOT. DIMENSIONS WITH ONE DECIMAL POINT HAVE AN IMPLIED ACCURACY OF 0.1 ft.

This is to certify that by order of OLD REPUBLIC TITLE we have made a SURVEYOR'S REAL PROPERTY REPORT under my immediate personal supervision in order to LOCATE BUILDING AND IMPROVEMENTS of a tract of land being LOT 2 OF SJM ESTATES IN ST. LOUIS COUNTY, MISSOURI and that said report is a representation of conditions at the time it was made in compliance to MO 4 CSR 30-19.010 &